


ch 5/0010
10 MAR 2014

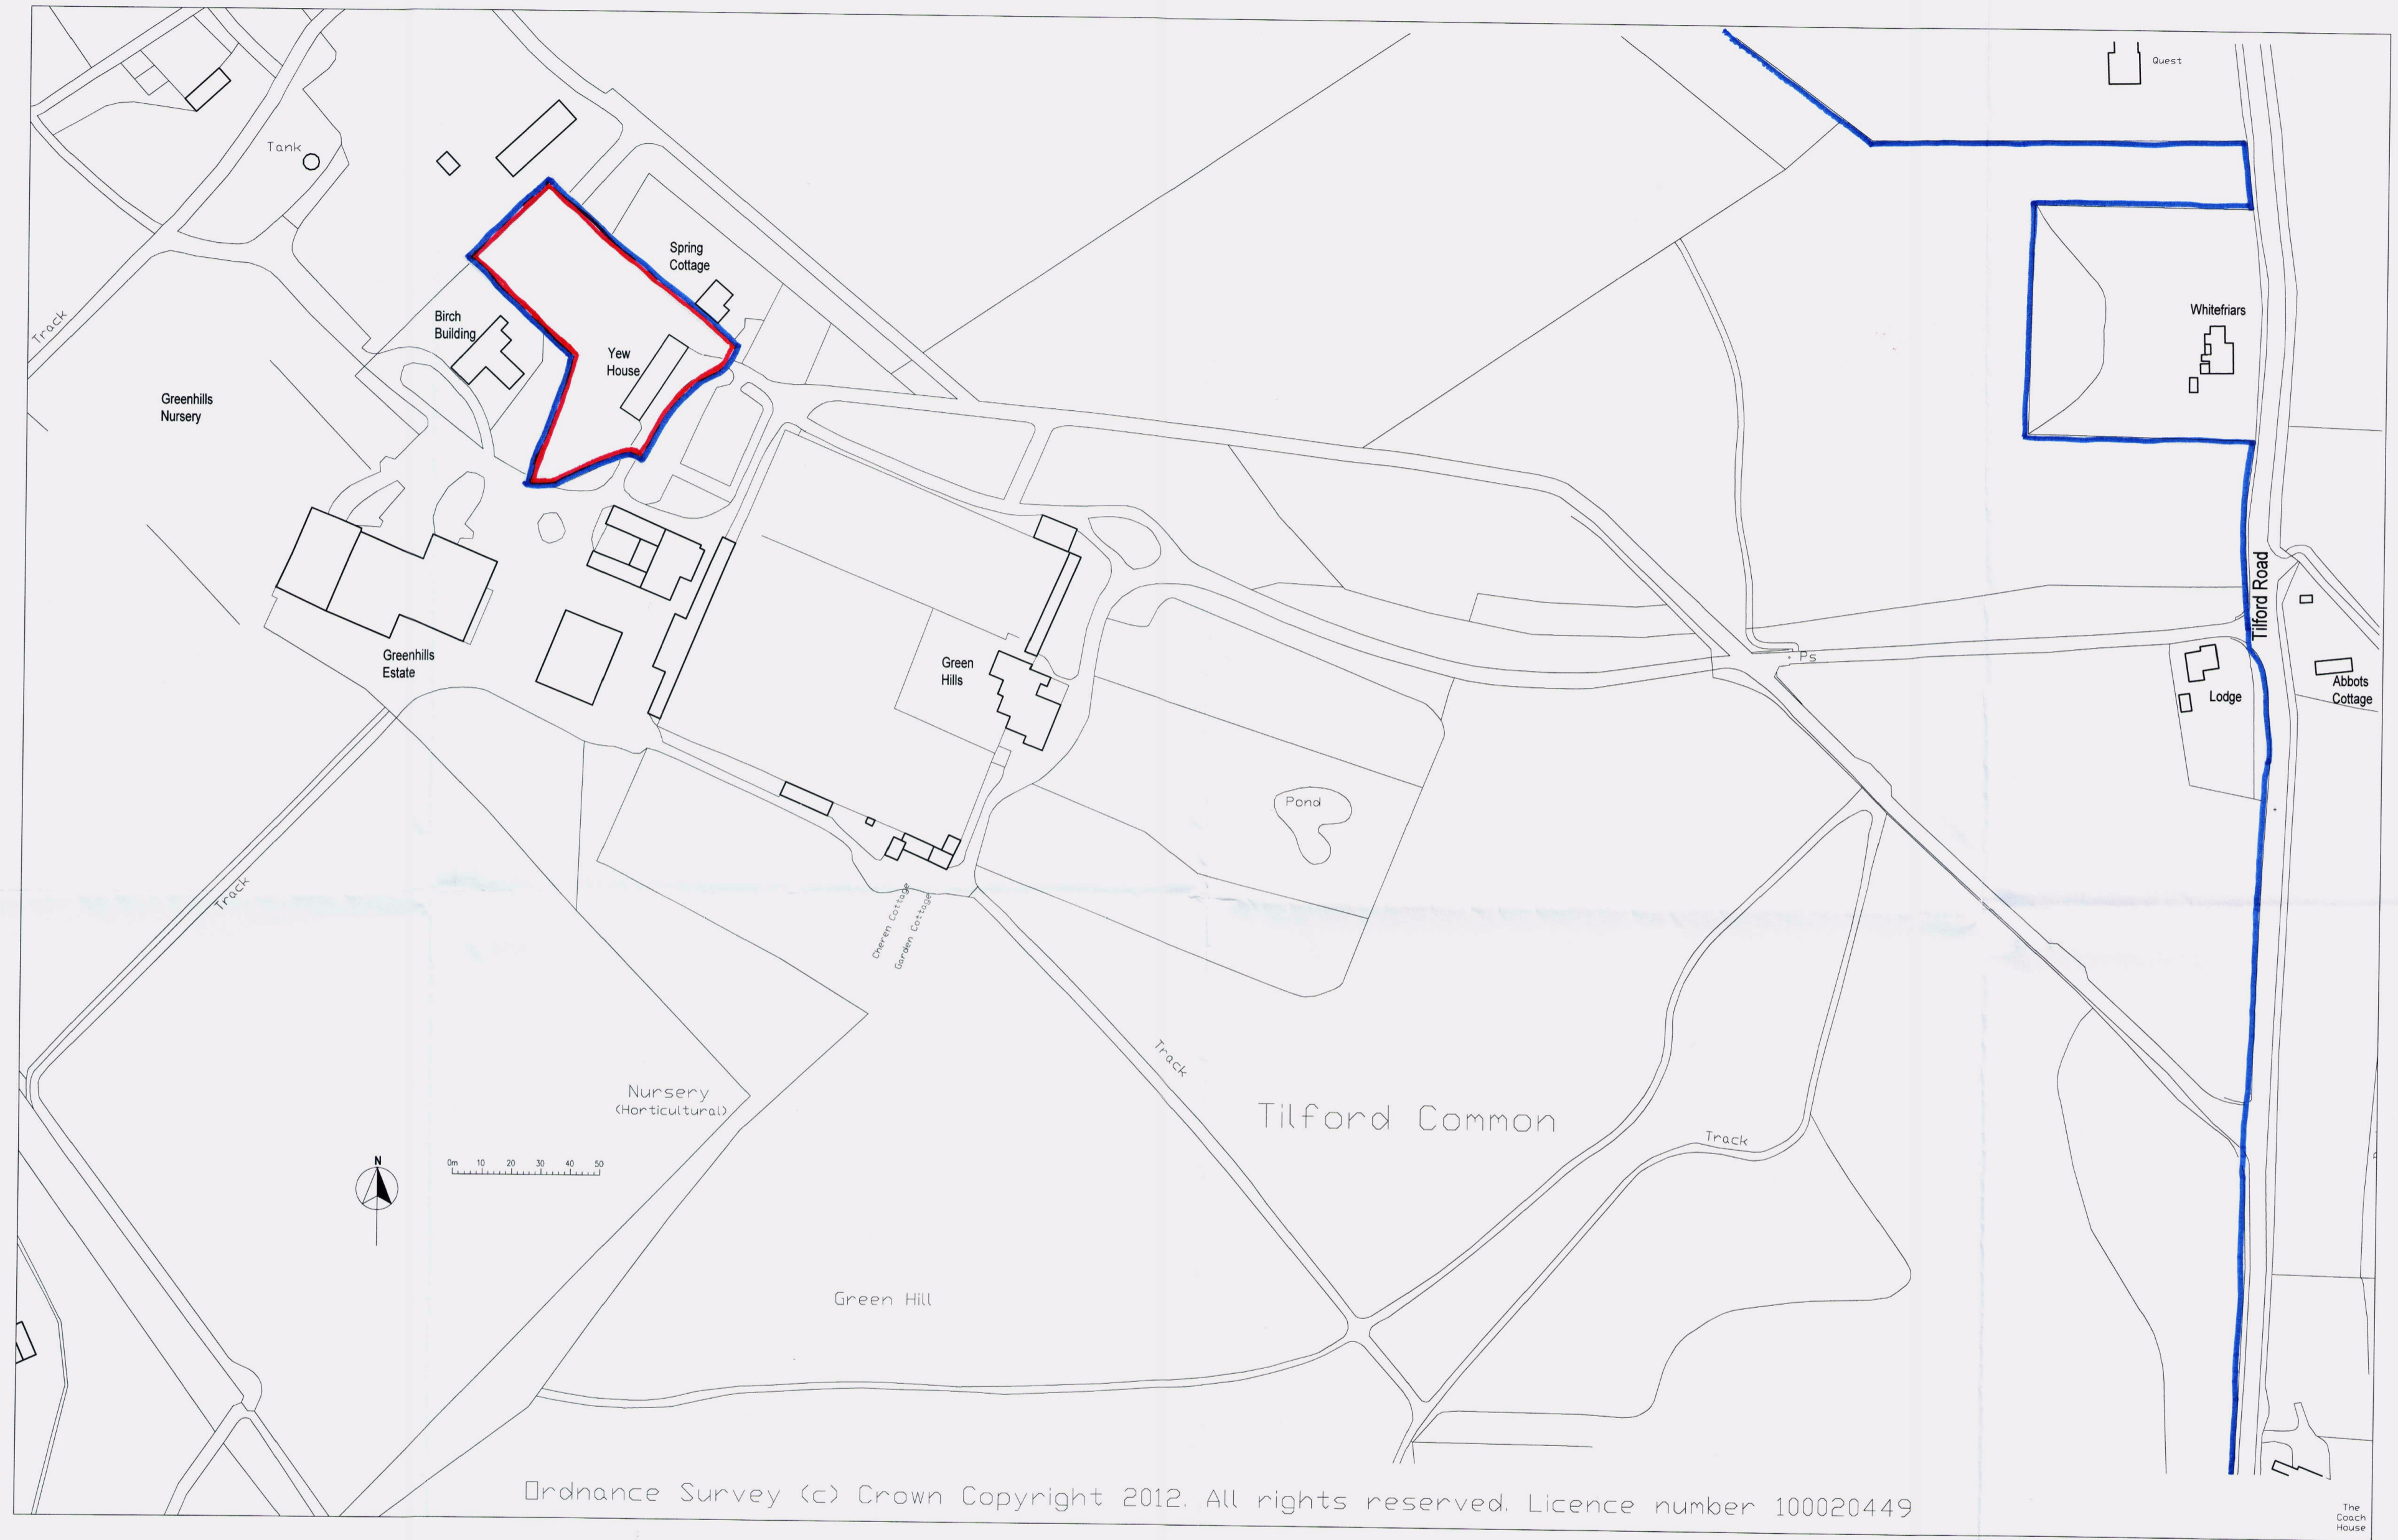


Ordnance Survey (c) Crown Copyright 2012. All rights reserved. Licence number 100020449

SITE LOCATION PLAN
SCALE 1:1250

MICHAEL CONOLEY ASSOCIATES CHARTERED ARCHITECTS			
PROJECT: Change of Use of Yew House to Residential at Greenhills Estate, Tilford	SCALE: 1:1250	DATE: 02.14	PAPER SIZE: A1
DRAWING TITLE: Site Location Plan			DRAWING NUMBER: 1159/S-201

al 1159/S-202
10 MAR 2014


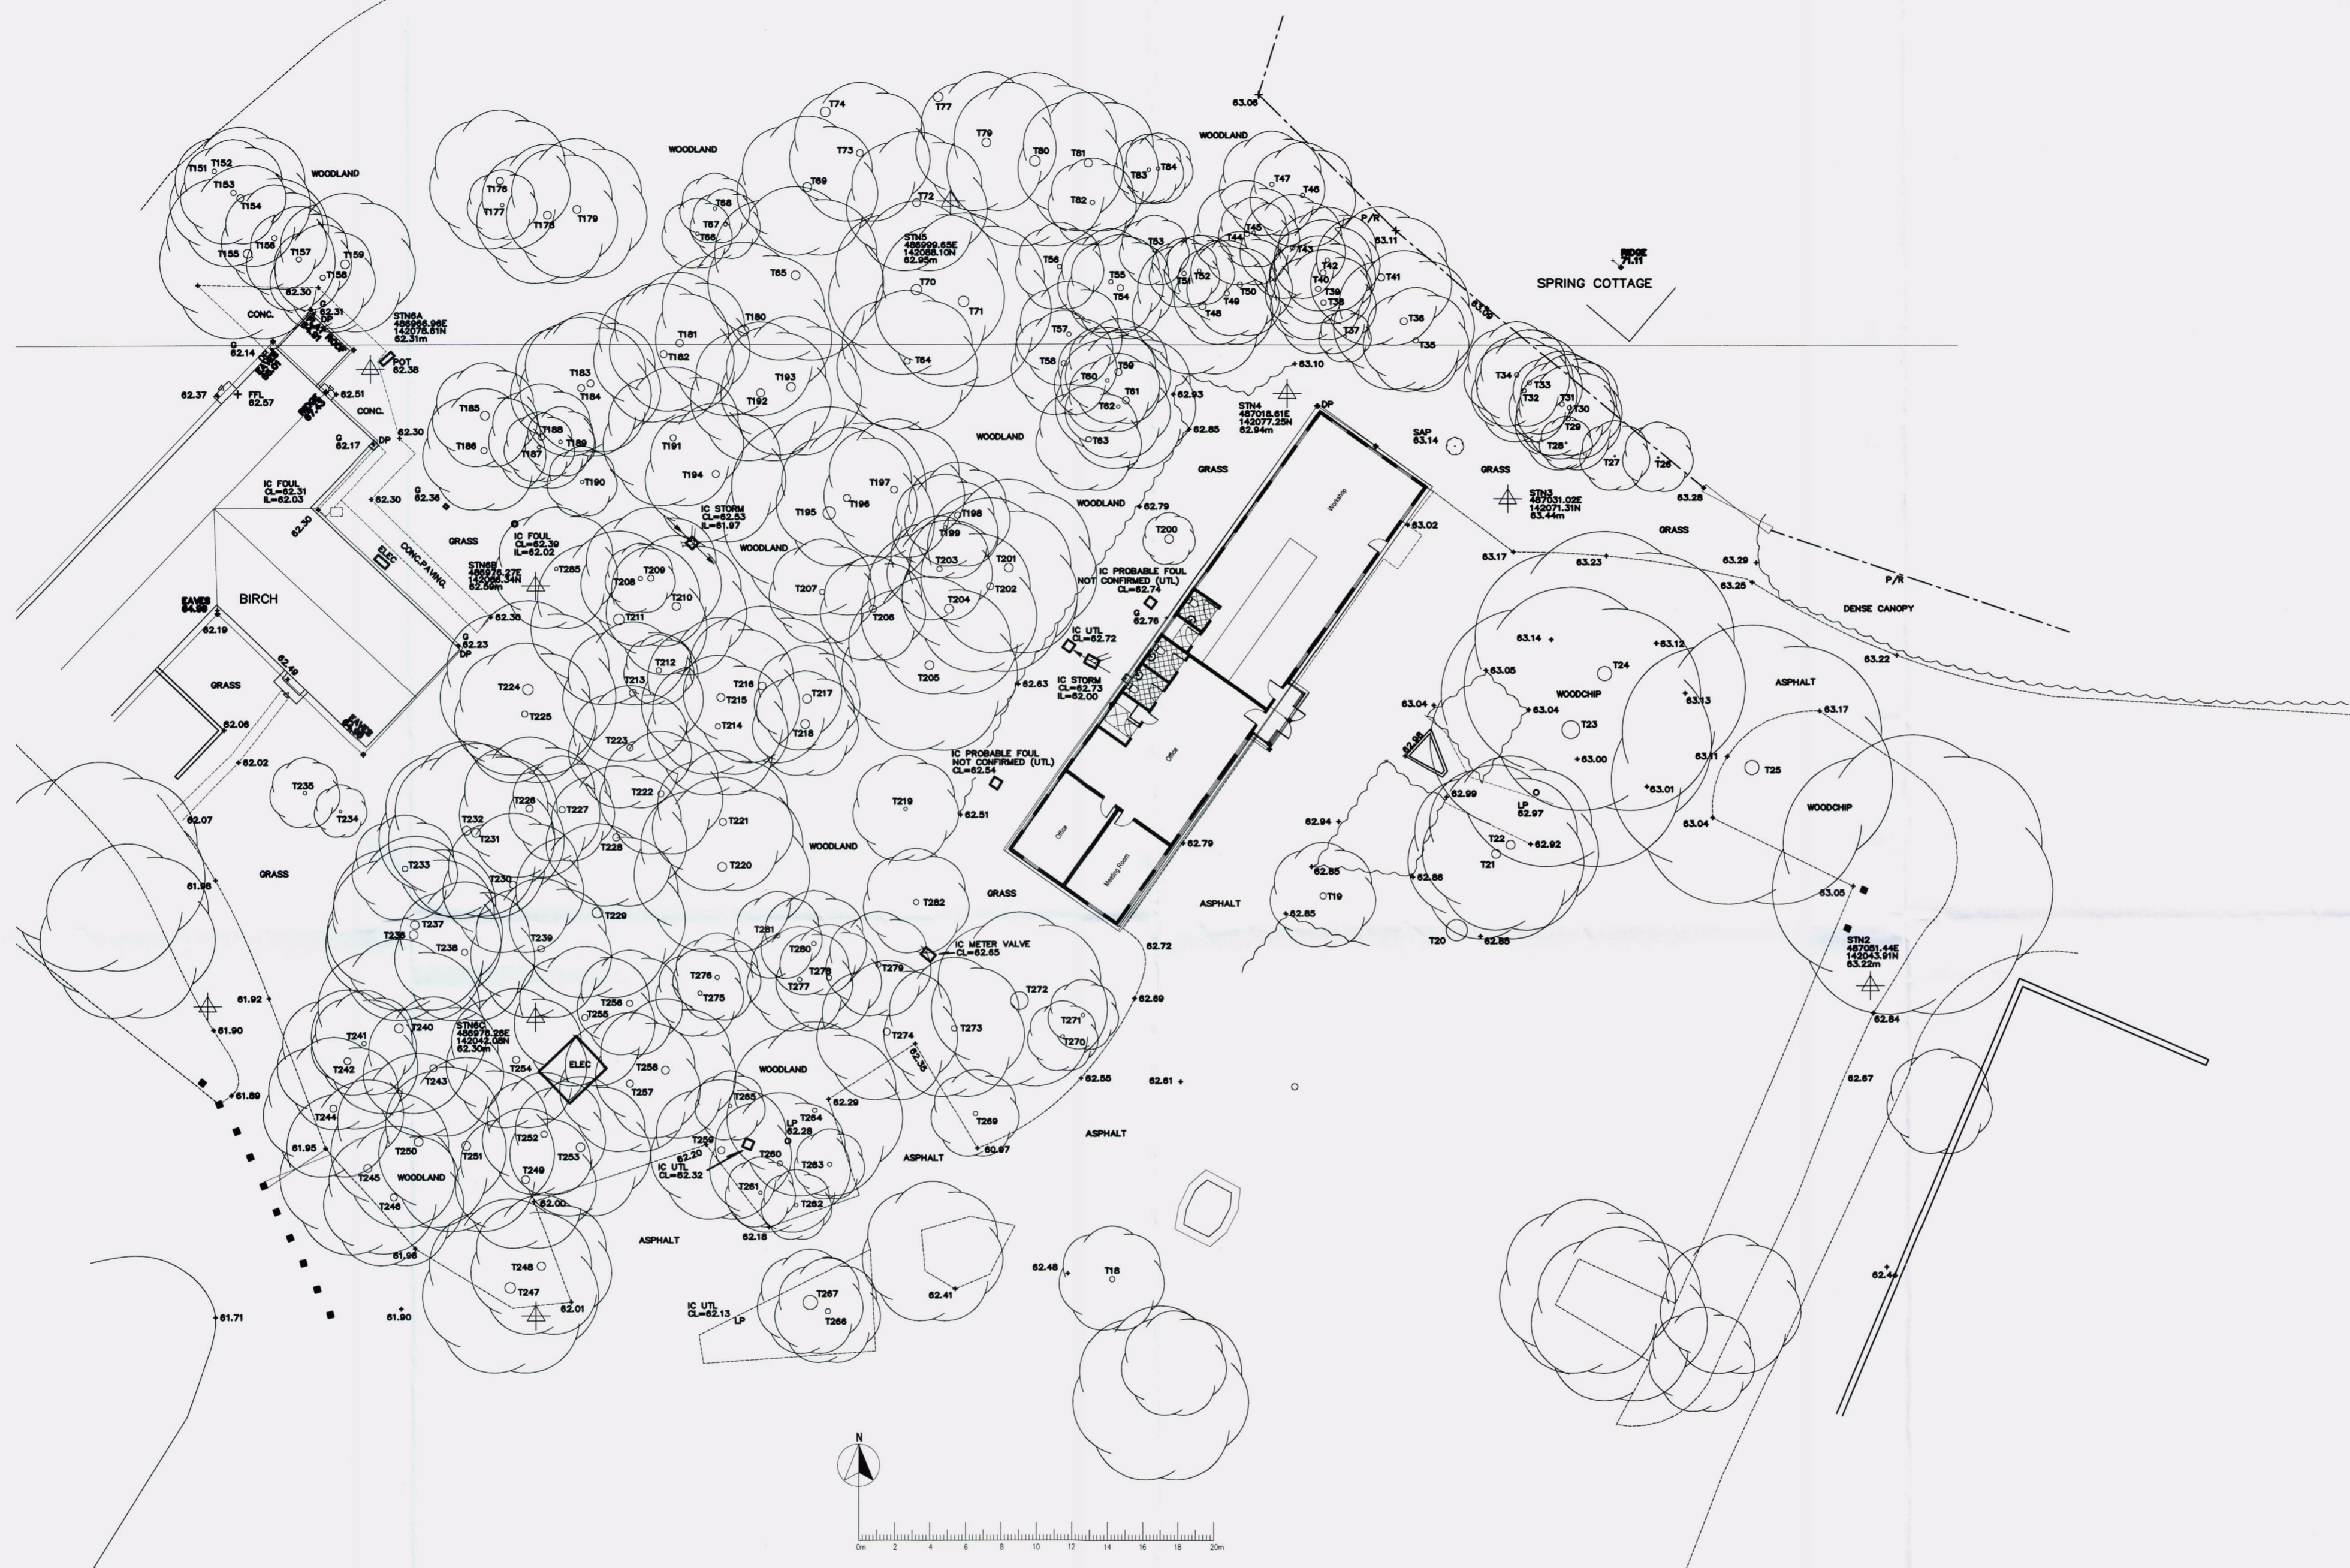


EXISTING BLOCK PLAN
SCALE 1:200


MICHAEL CONOLEY ASSOCIATES CHARTERED ARCHITECTS			
PROJECT: Change of Use of Yew House to Residential at Greenhills Estate, Tilford	SCALE: 1:200	DATE: 02.14	PAPER SIZE: A1
DRAWING TITLE: Existing Block Plan		DRAWING NUMBER: 1159/S-202	

CR/14/0010


13 MAR 2014

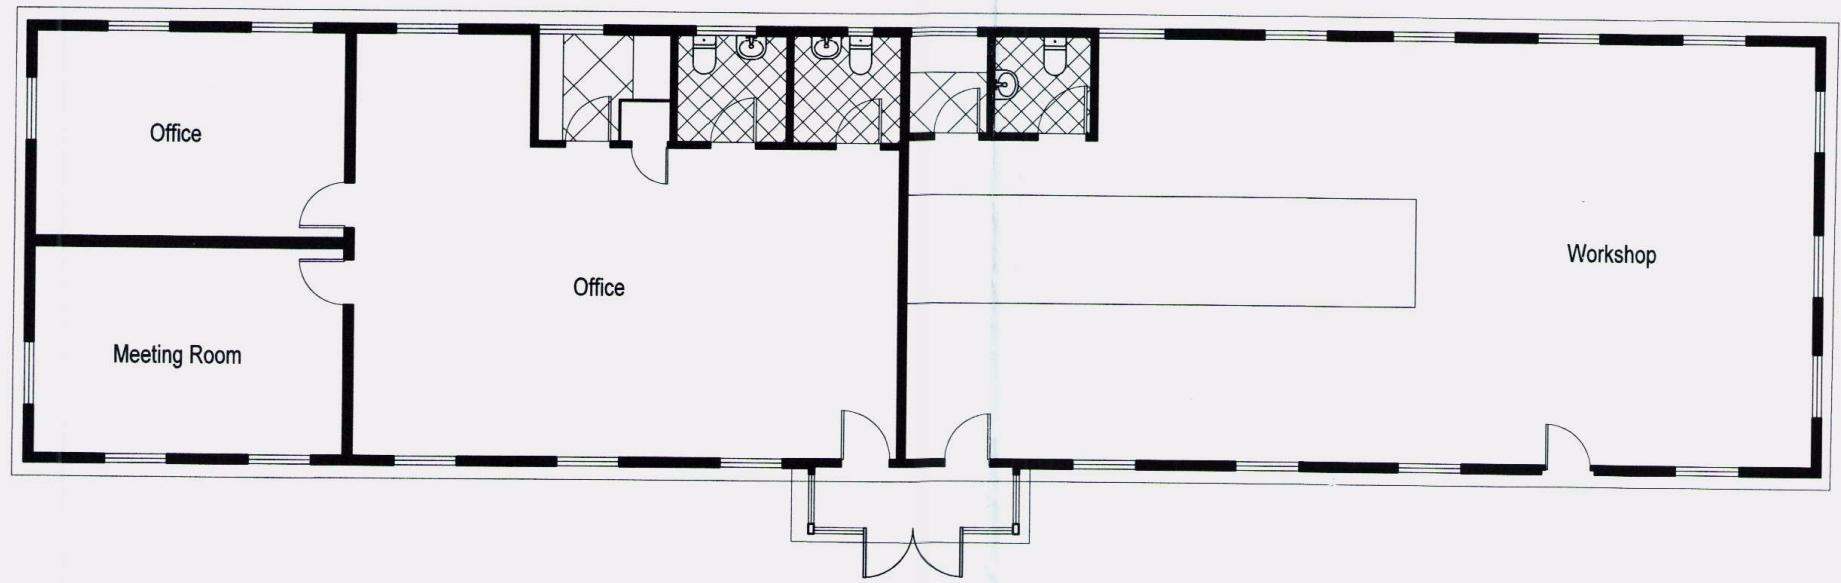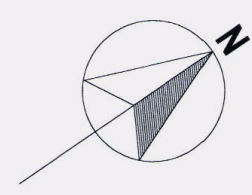


EXISTING GROUND FLOOR PLAN
SCALE 1:100

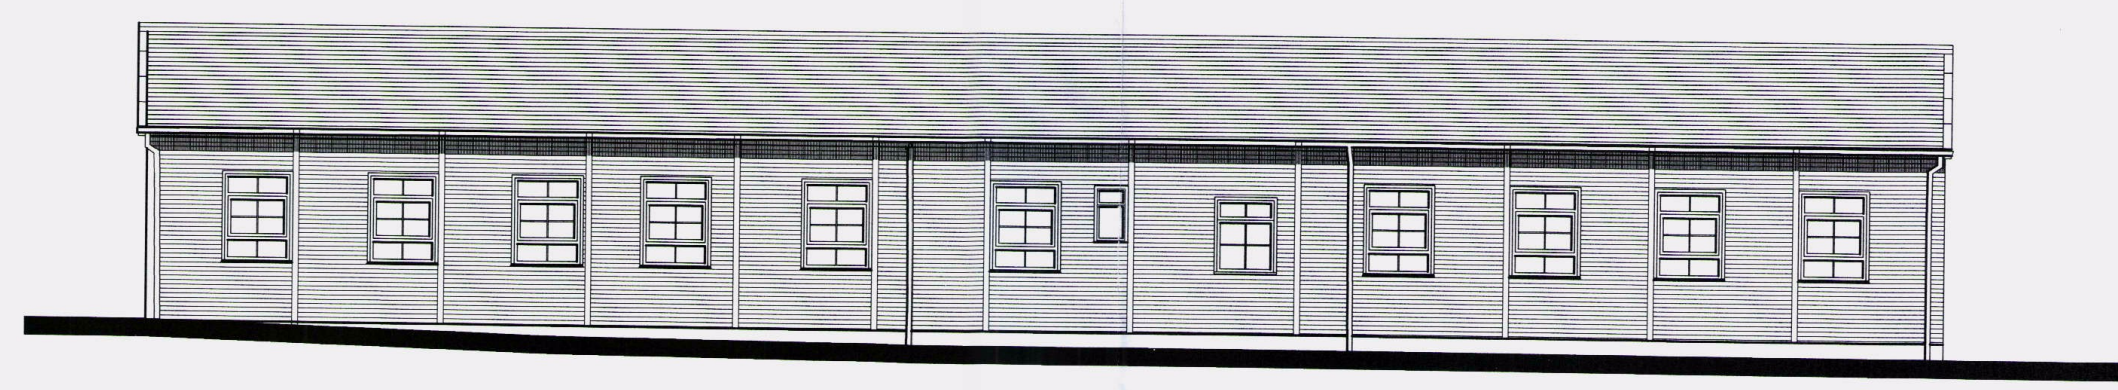


EXISTING NORTH WEST ELEVATION
SCALE 1:100

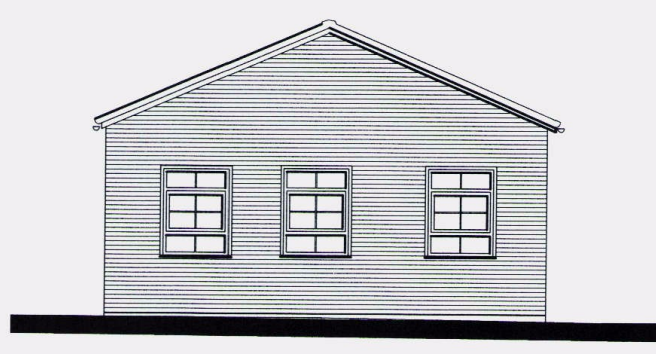

EXISTING NORTH EAST ELEVATION
SCALE 1:100

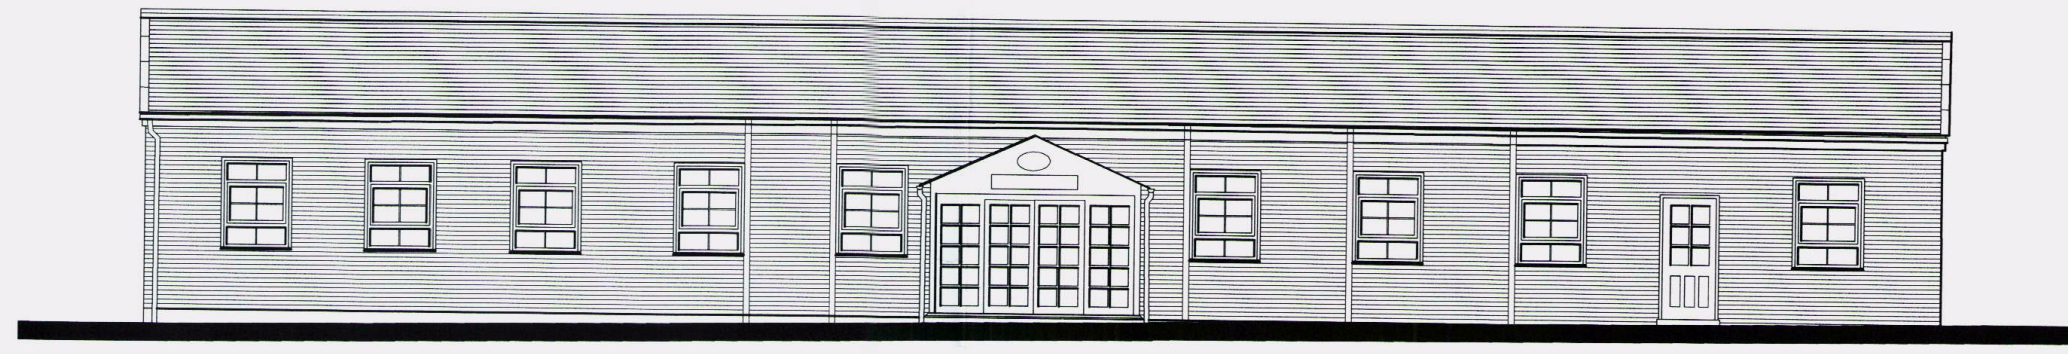

EXISTING SOUTH EAST ELEVATION
SCALE 1:100

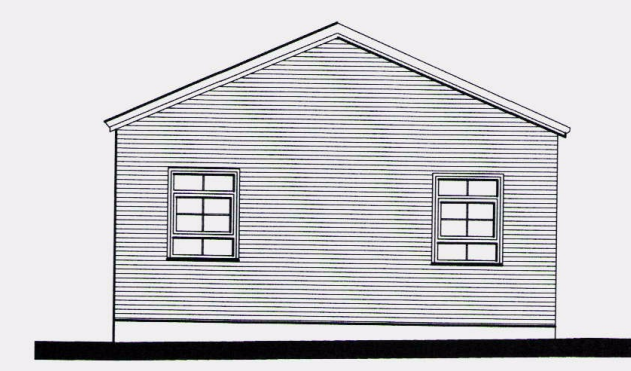

EXISTING SOUTH WEST ELEVATION
SCALE 1:100



MICHAEL CONOLEY ASSOCIATES CHARTERED ARCHITECTS			
PROJECT: Change of Use of Yew Office Building to Residential at Greenhills Estate, Tilford	SCALE: 1:100	DATE: 02.14	PAPER SIZE: A1
DRAWING TITLE: Existing Plans and Elevations		DRAWING NUMBER: 1159/S-203	