




SQUARE RIGGER ROW ELEVATION 1:50

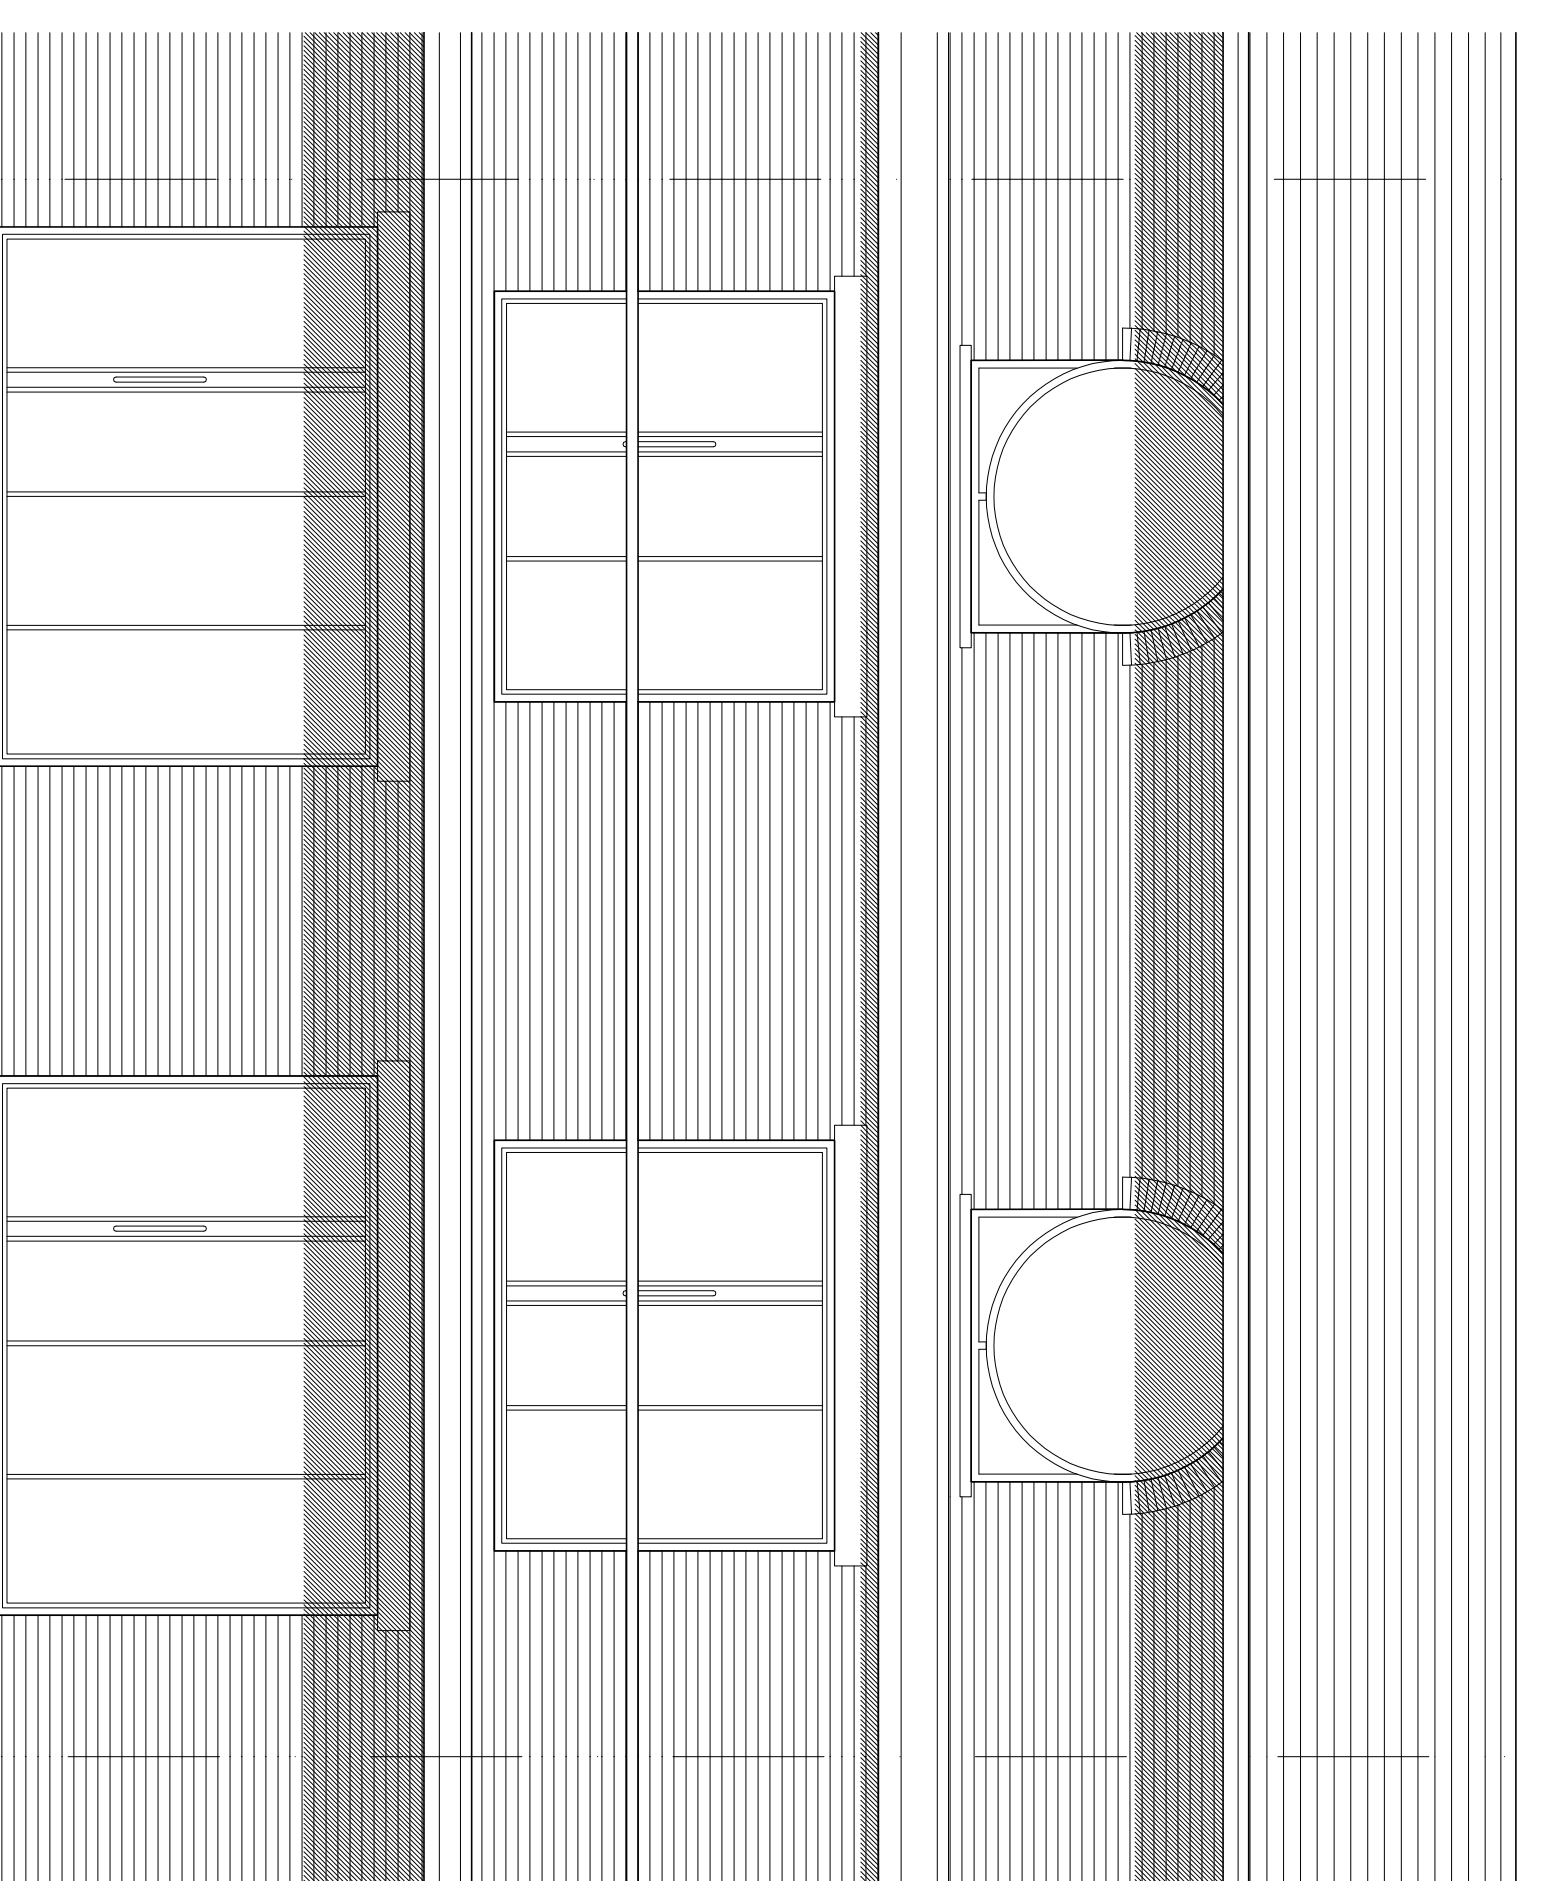


YORK PLACE ELEVATION 1:50

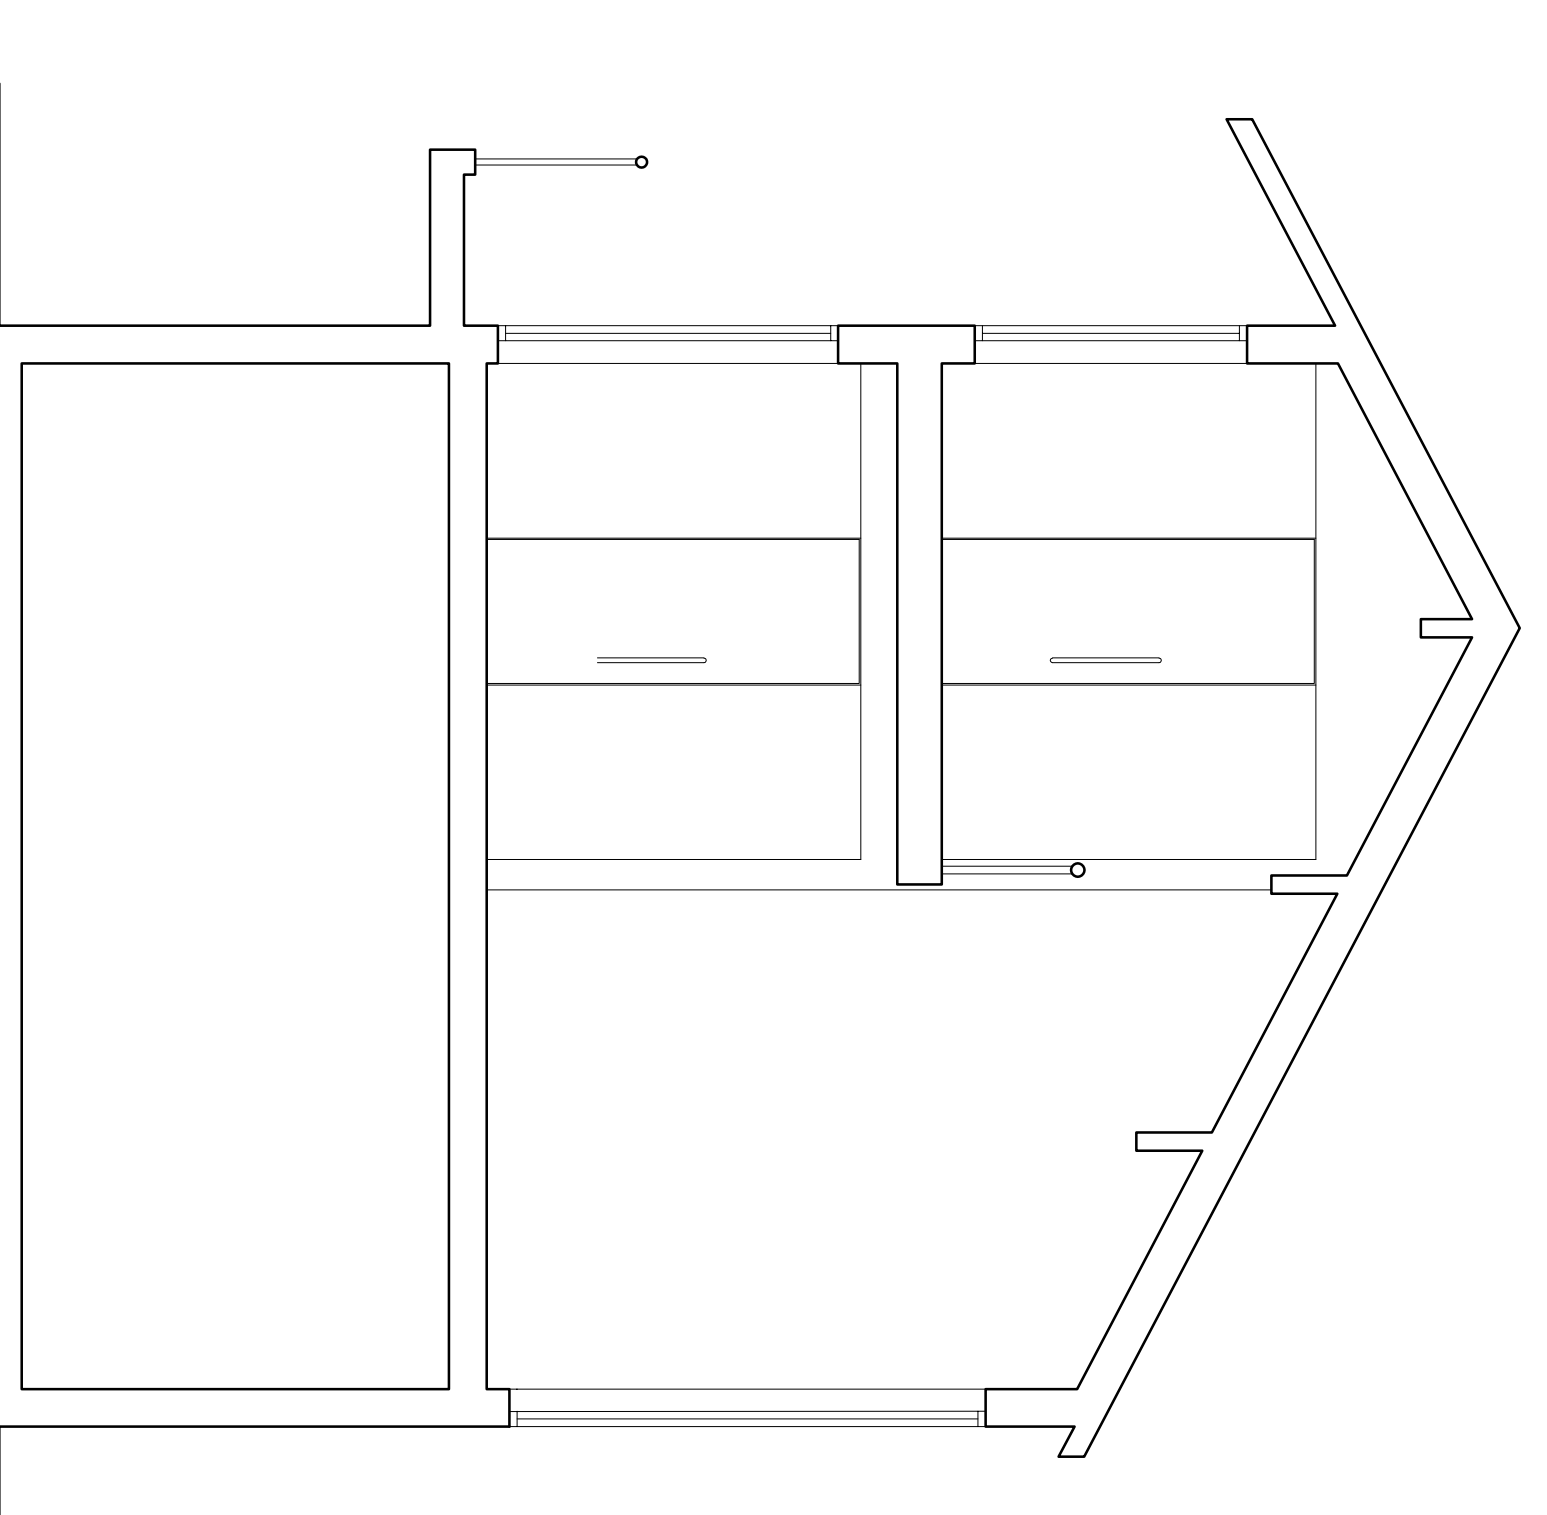


SECTION AA 1:50

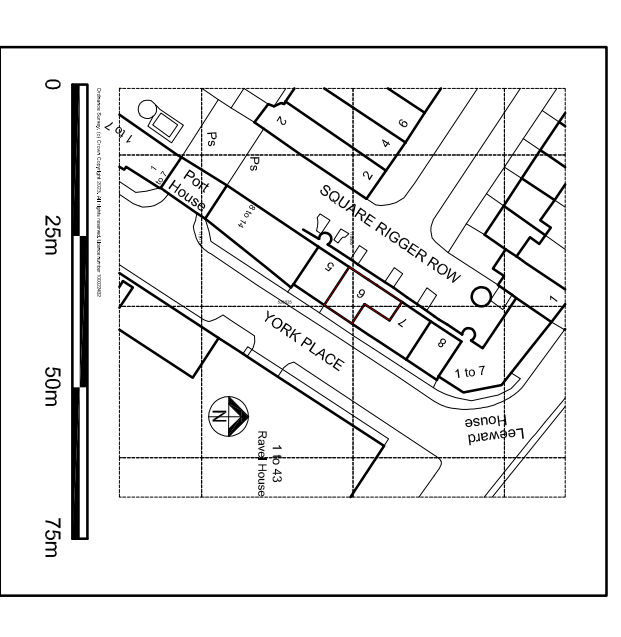


SITE LOCATION PLAN 1:125C

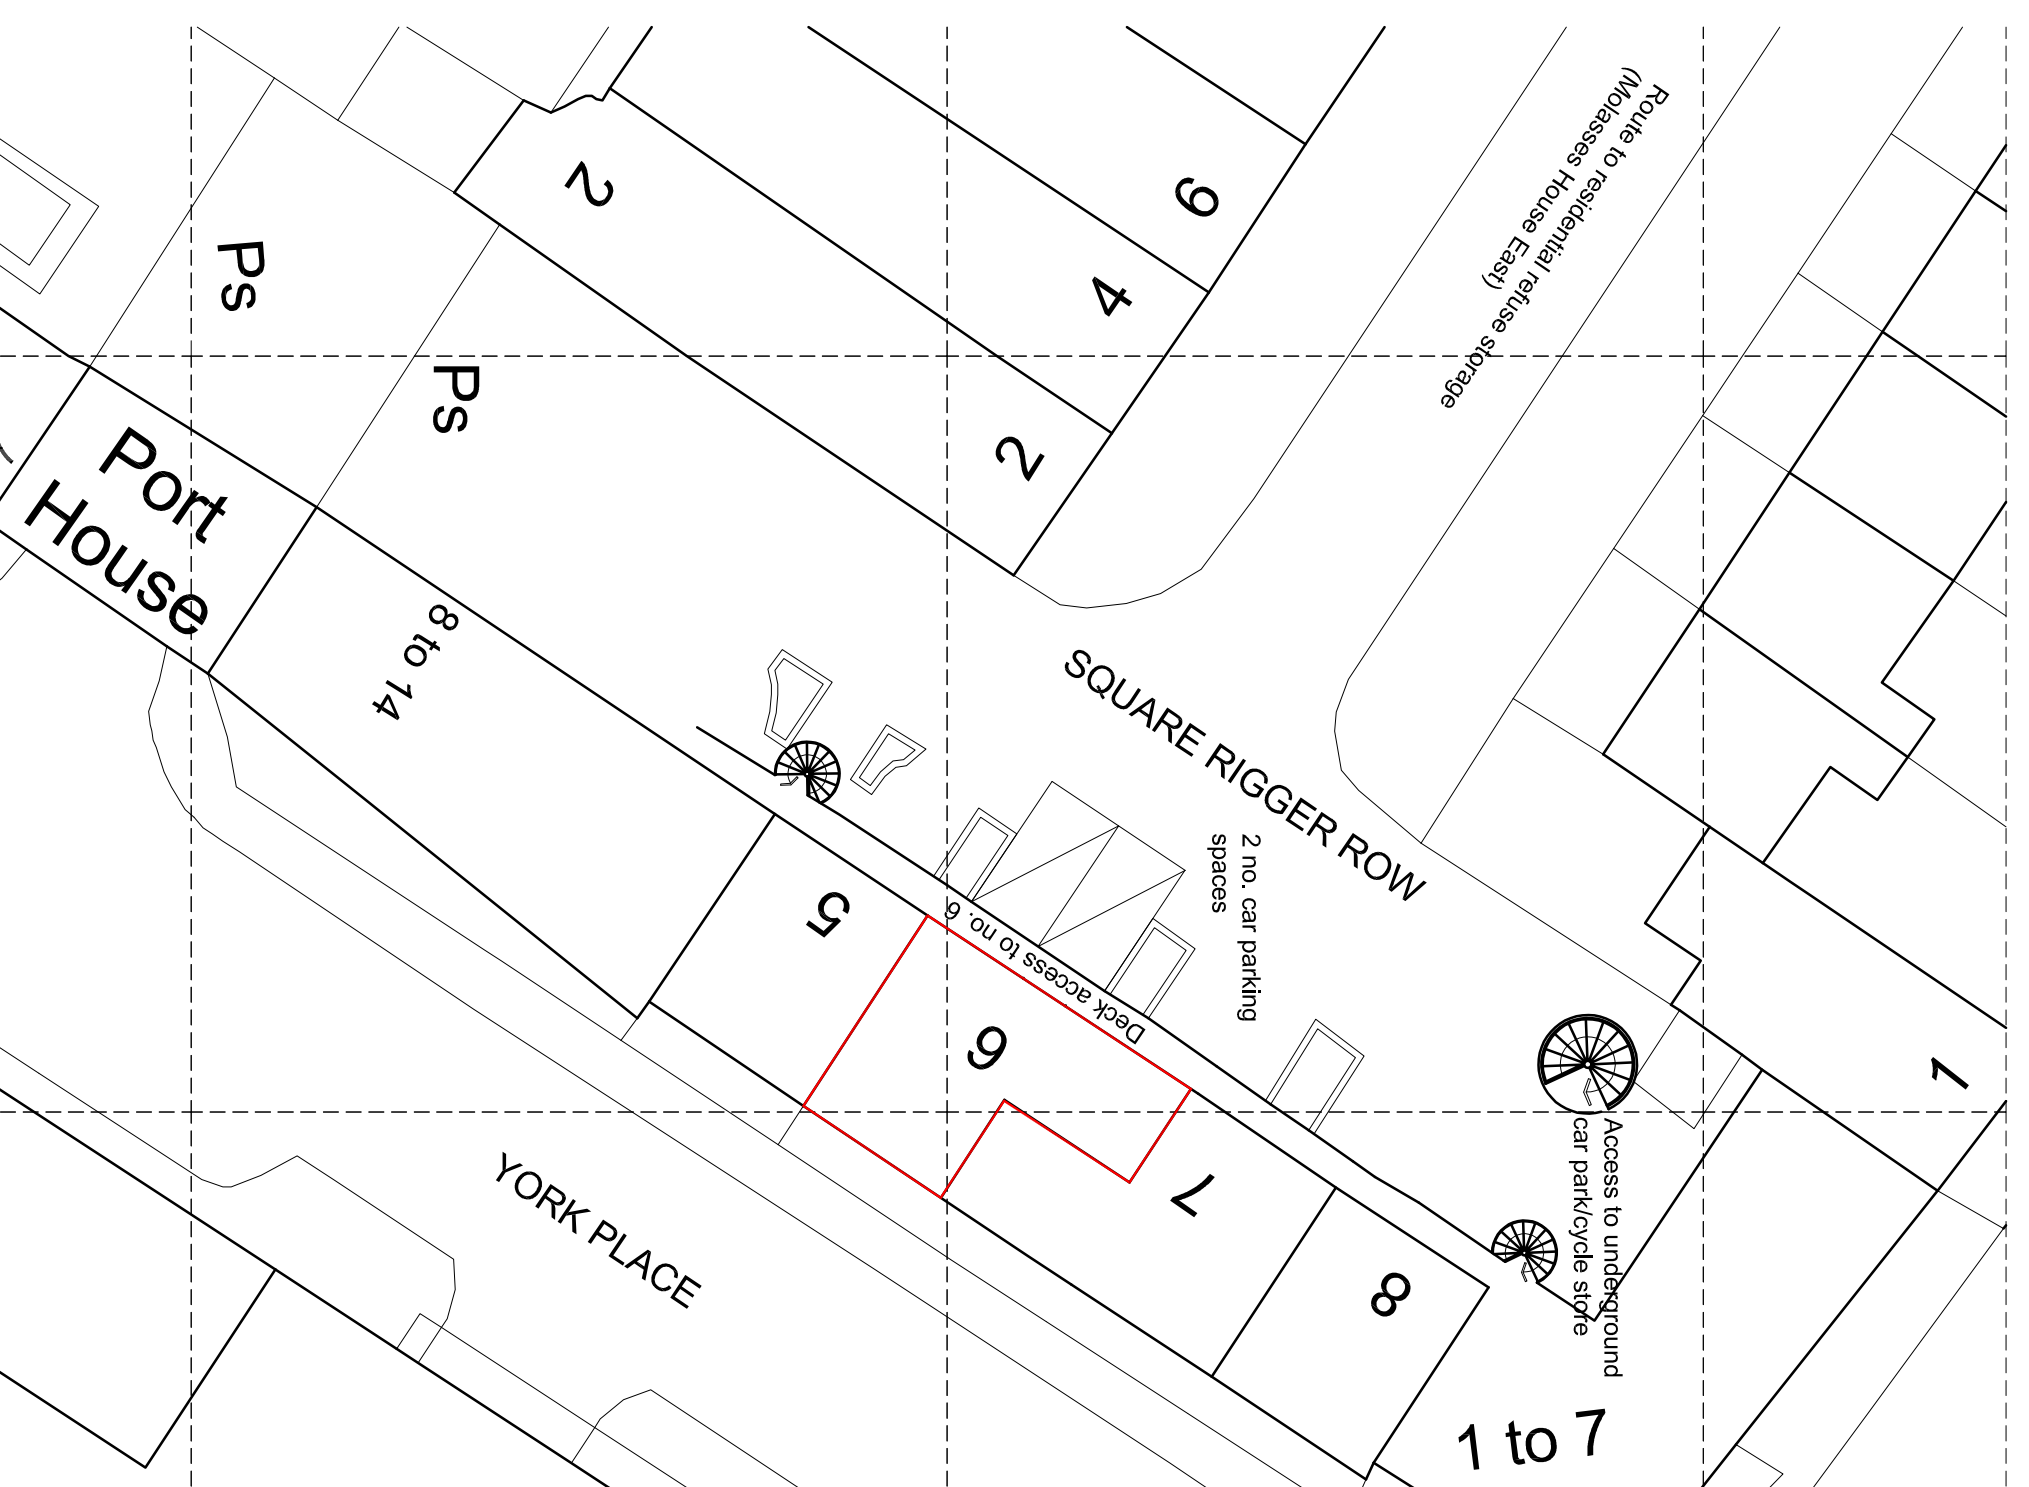

BLOCK PLAN 1:250

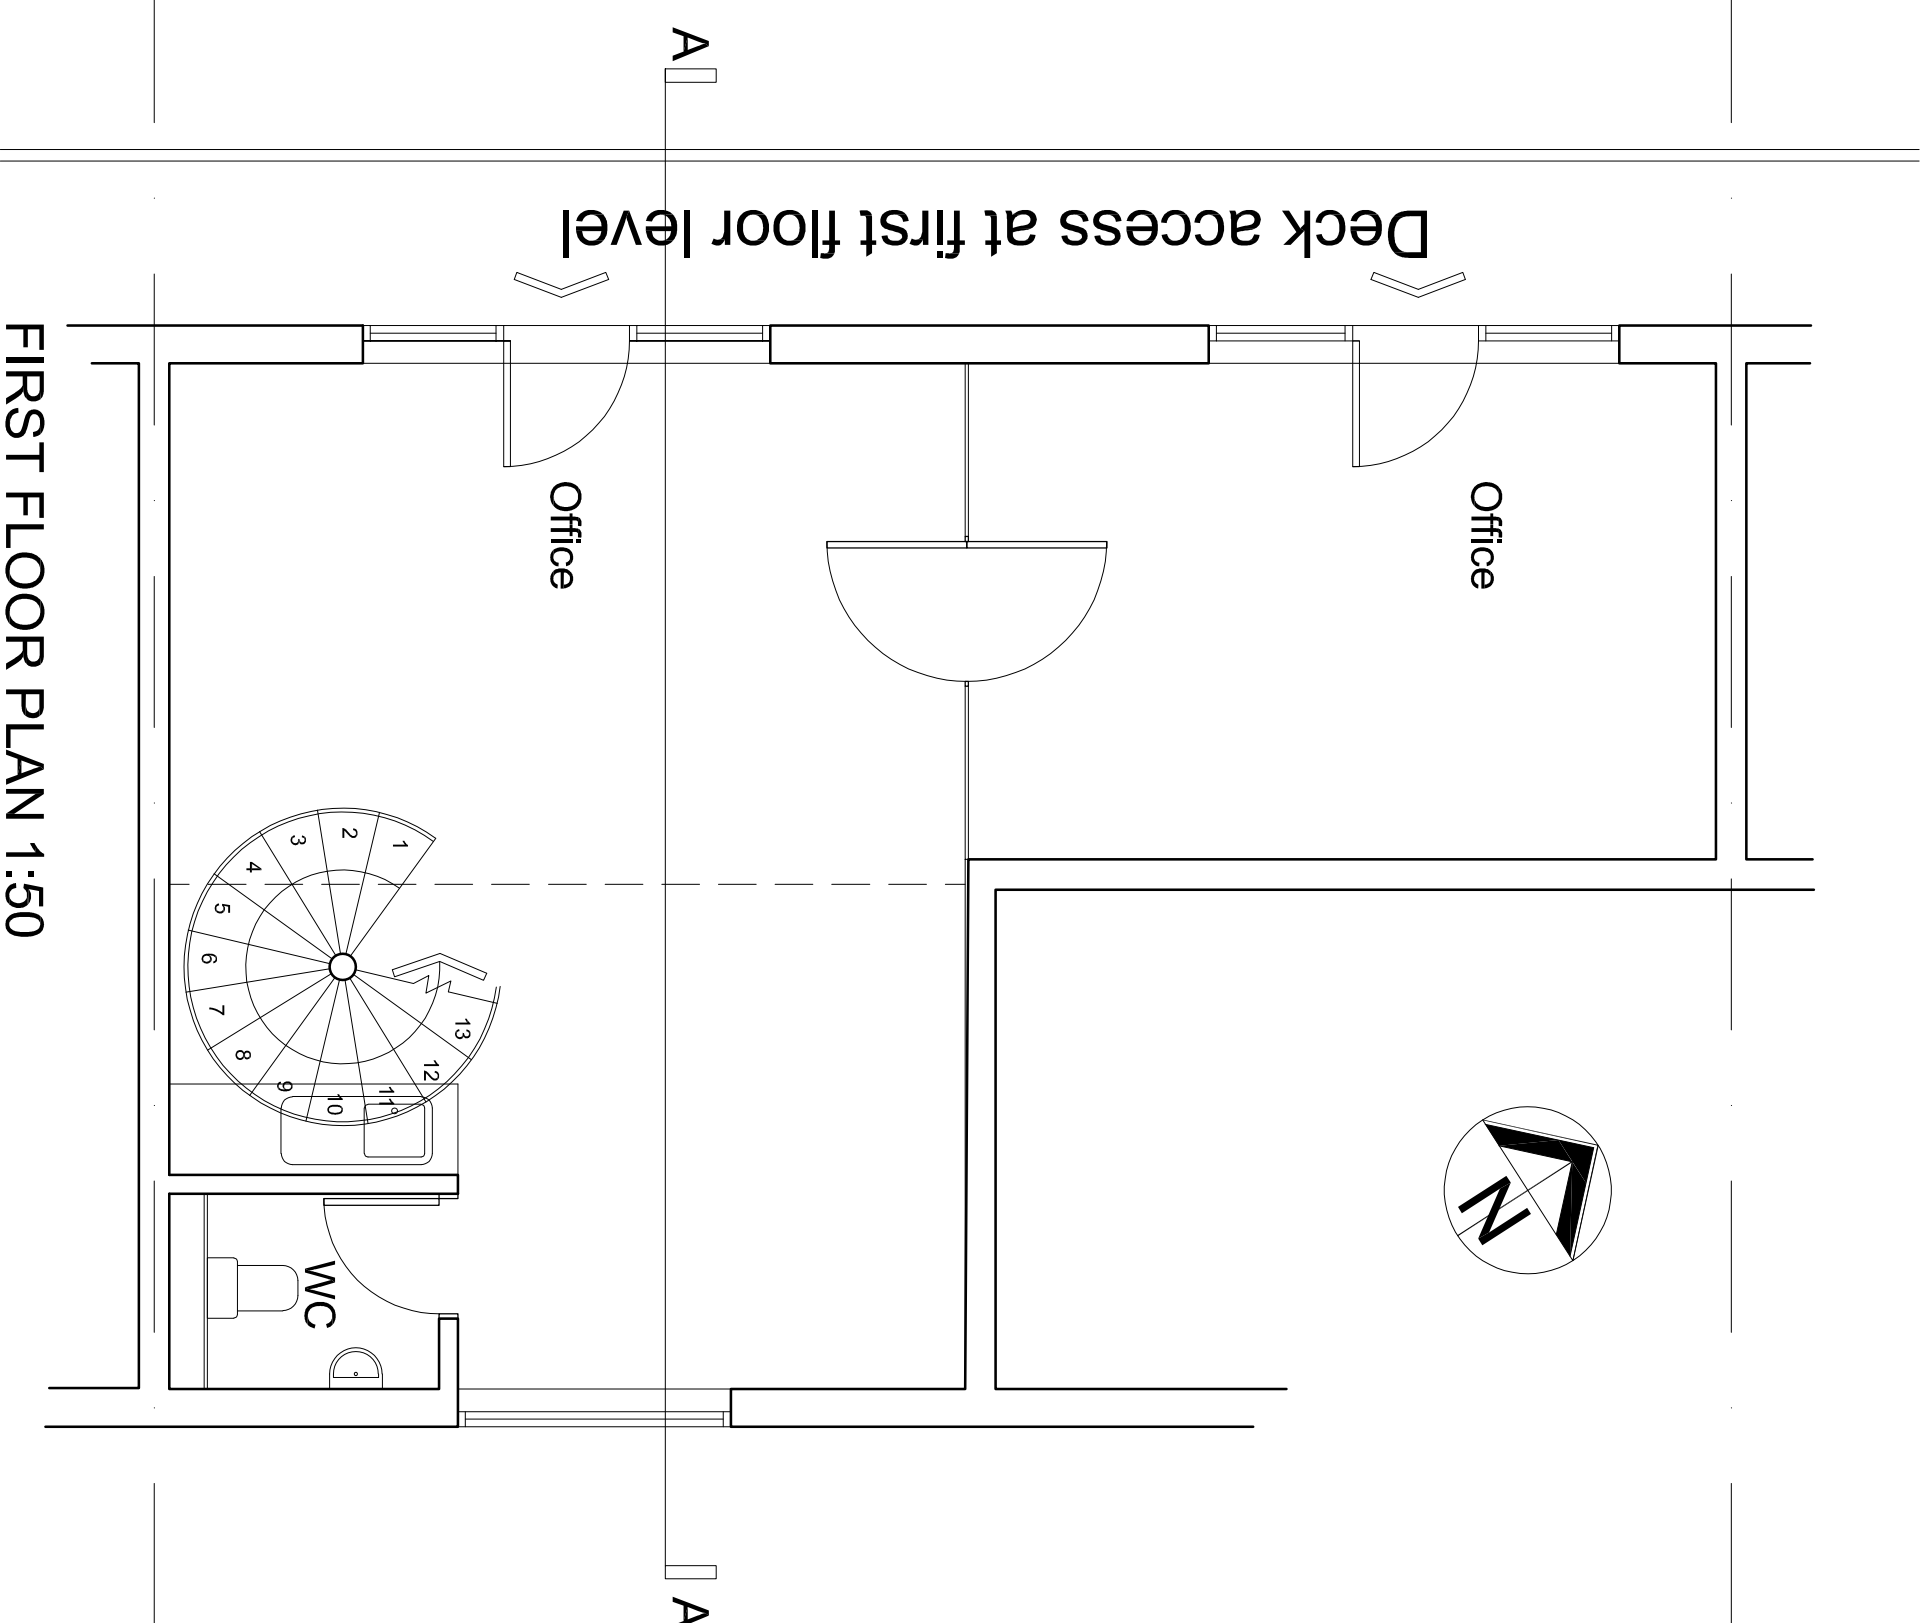

FIRST FLOOR PLAN 1:50

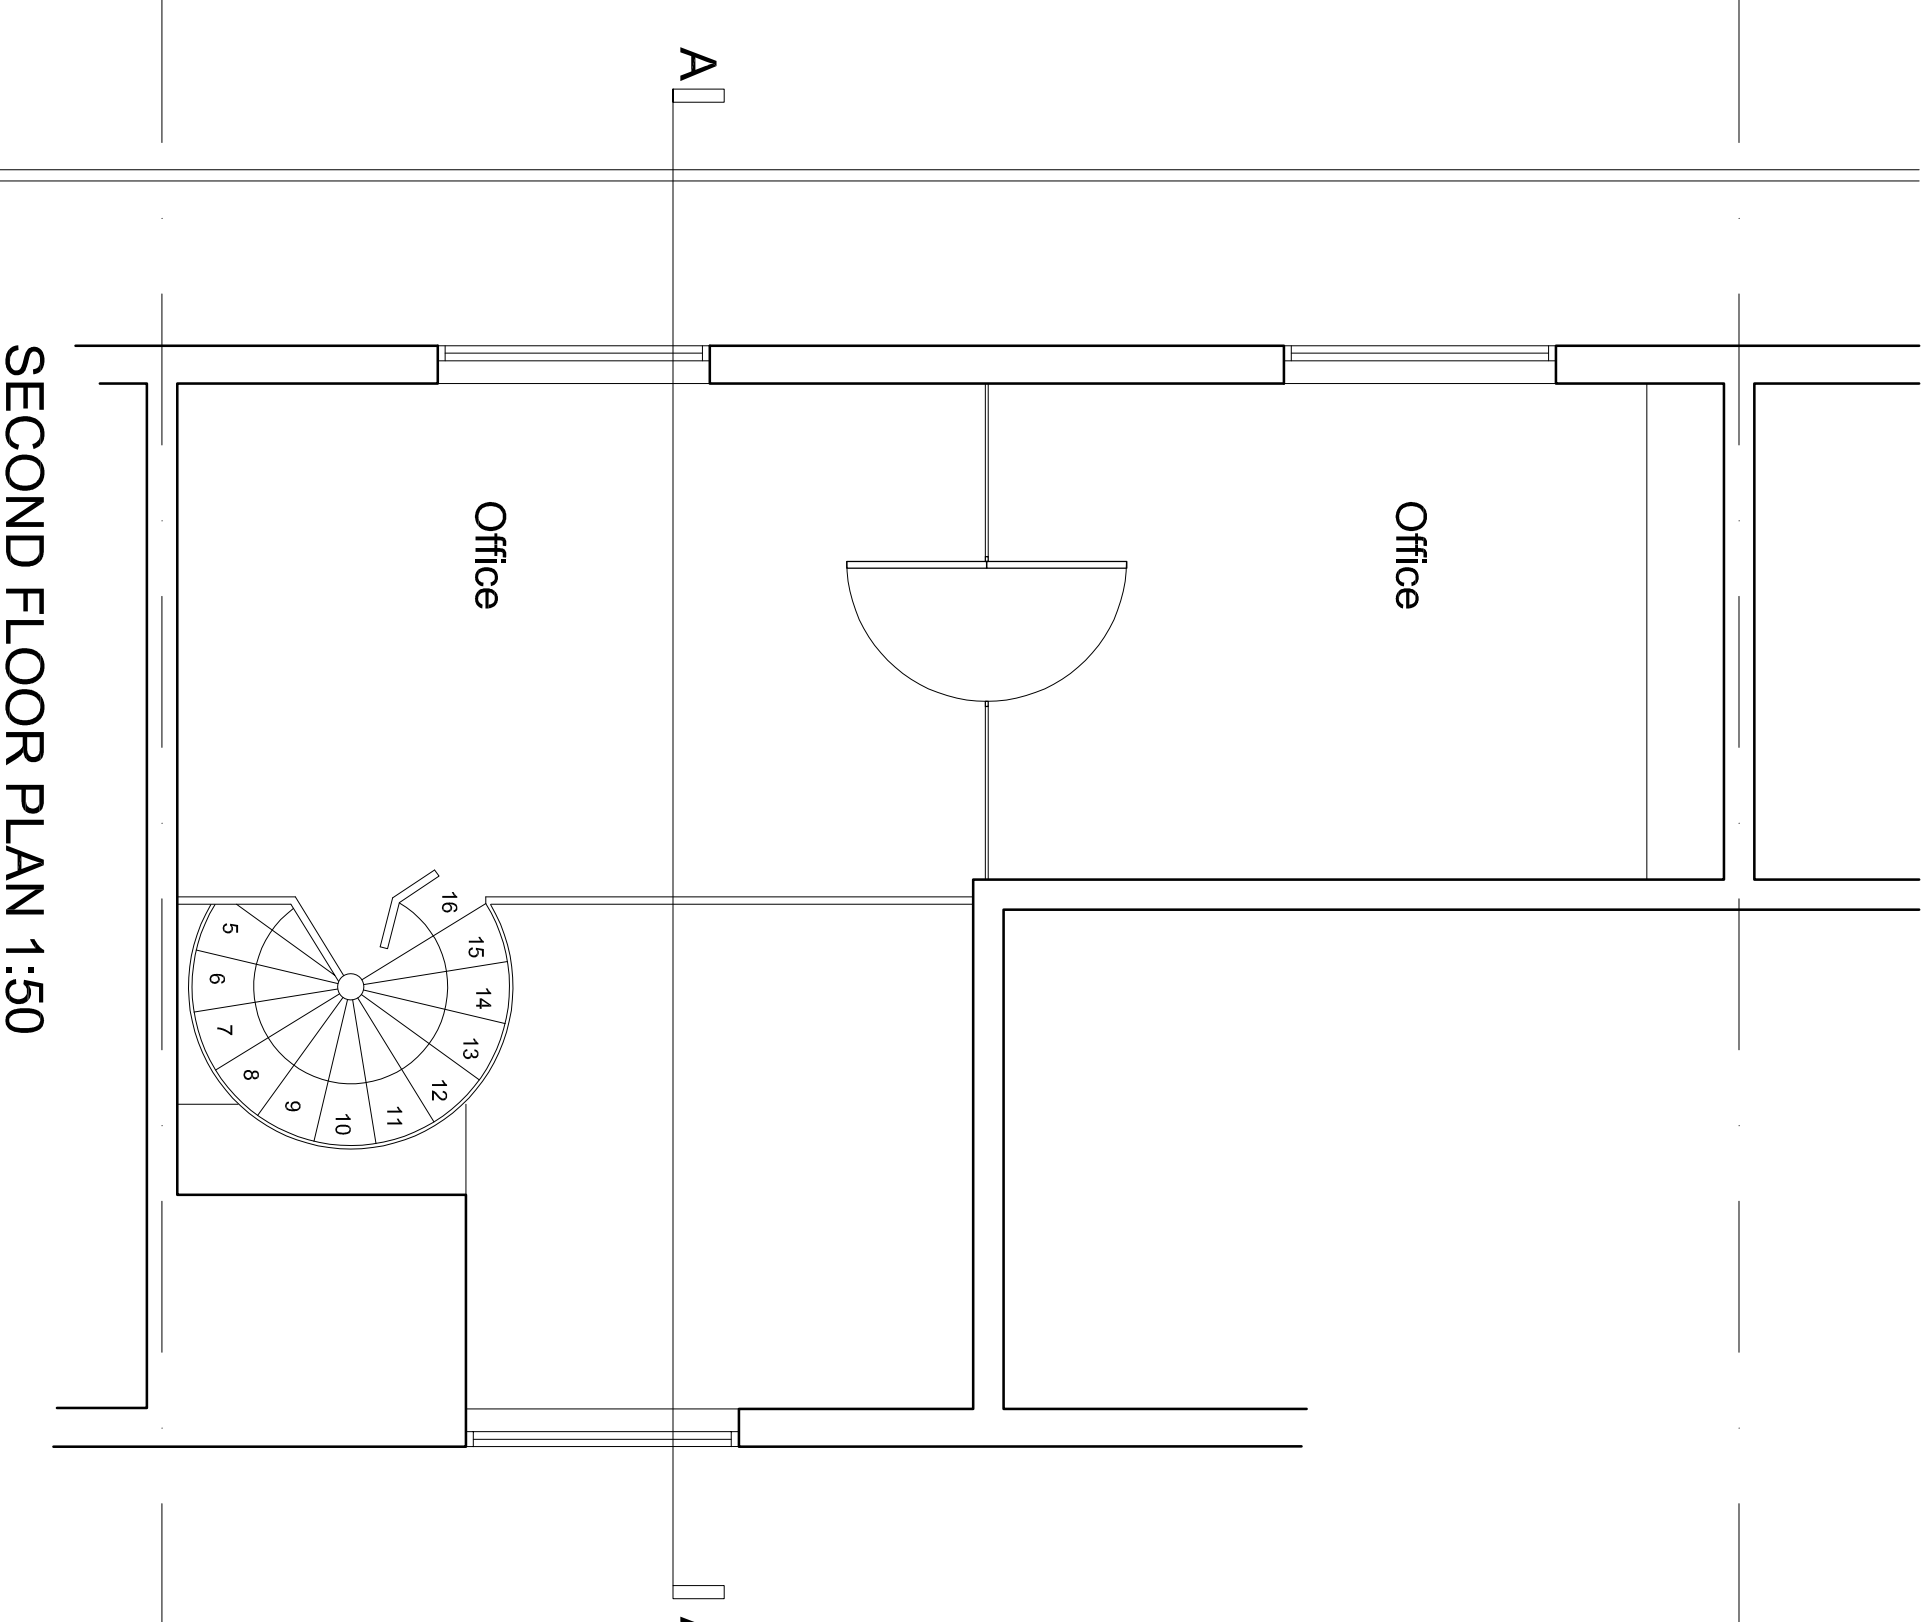

SECOND FLOOR PLAN 1:50

A 28.03.2024 Block plan amended
Rev Date Amendment

CLIENT
Bentley The Collection Ltd

PROJECT
Conversion of
6 Square Rigger Row

DRAWING
Site location plan,
block plan, existing plans
and section

CHECKED
MM

DRAWN
BW

X-REF(S)
6114-xref1

PLOT STYLE
brox.ctb

DATE
October 2023

SCALE
as noted @ A1

DRAWING NUMBER

6114-01A

BROCKLEHURST ARCHITECTS LIMITED
15 High Street, West Wycombe
Buckinghamshire HP14 3AE
01494 521621
www.brocklehurst.com