

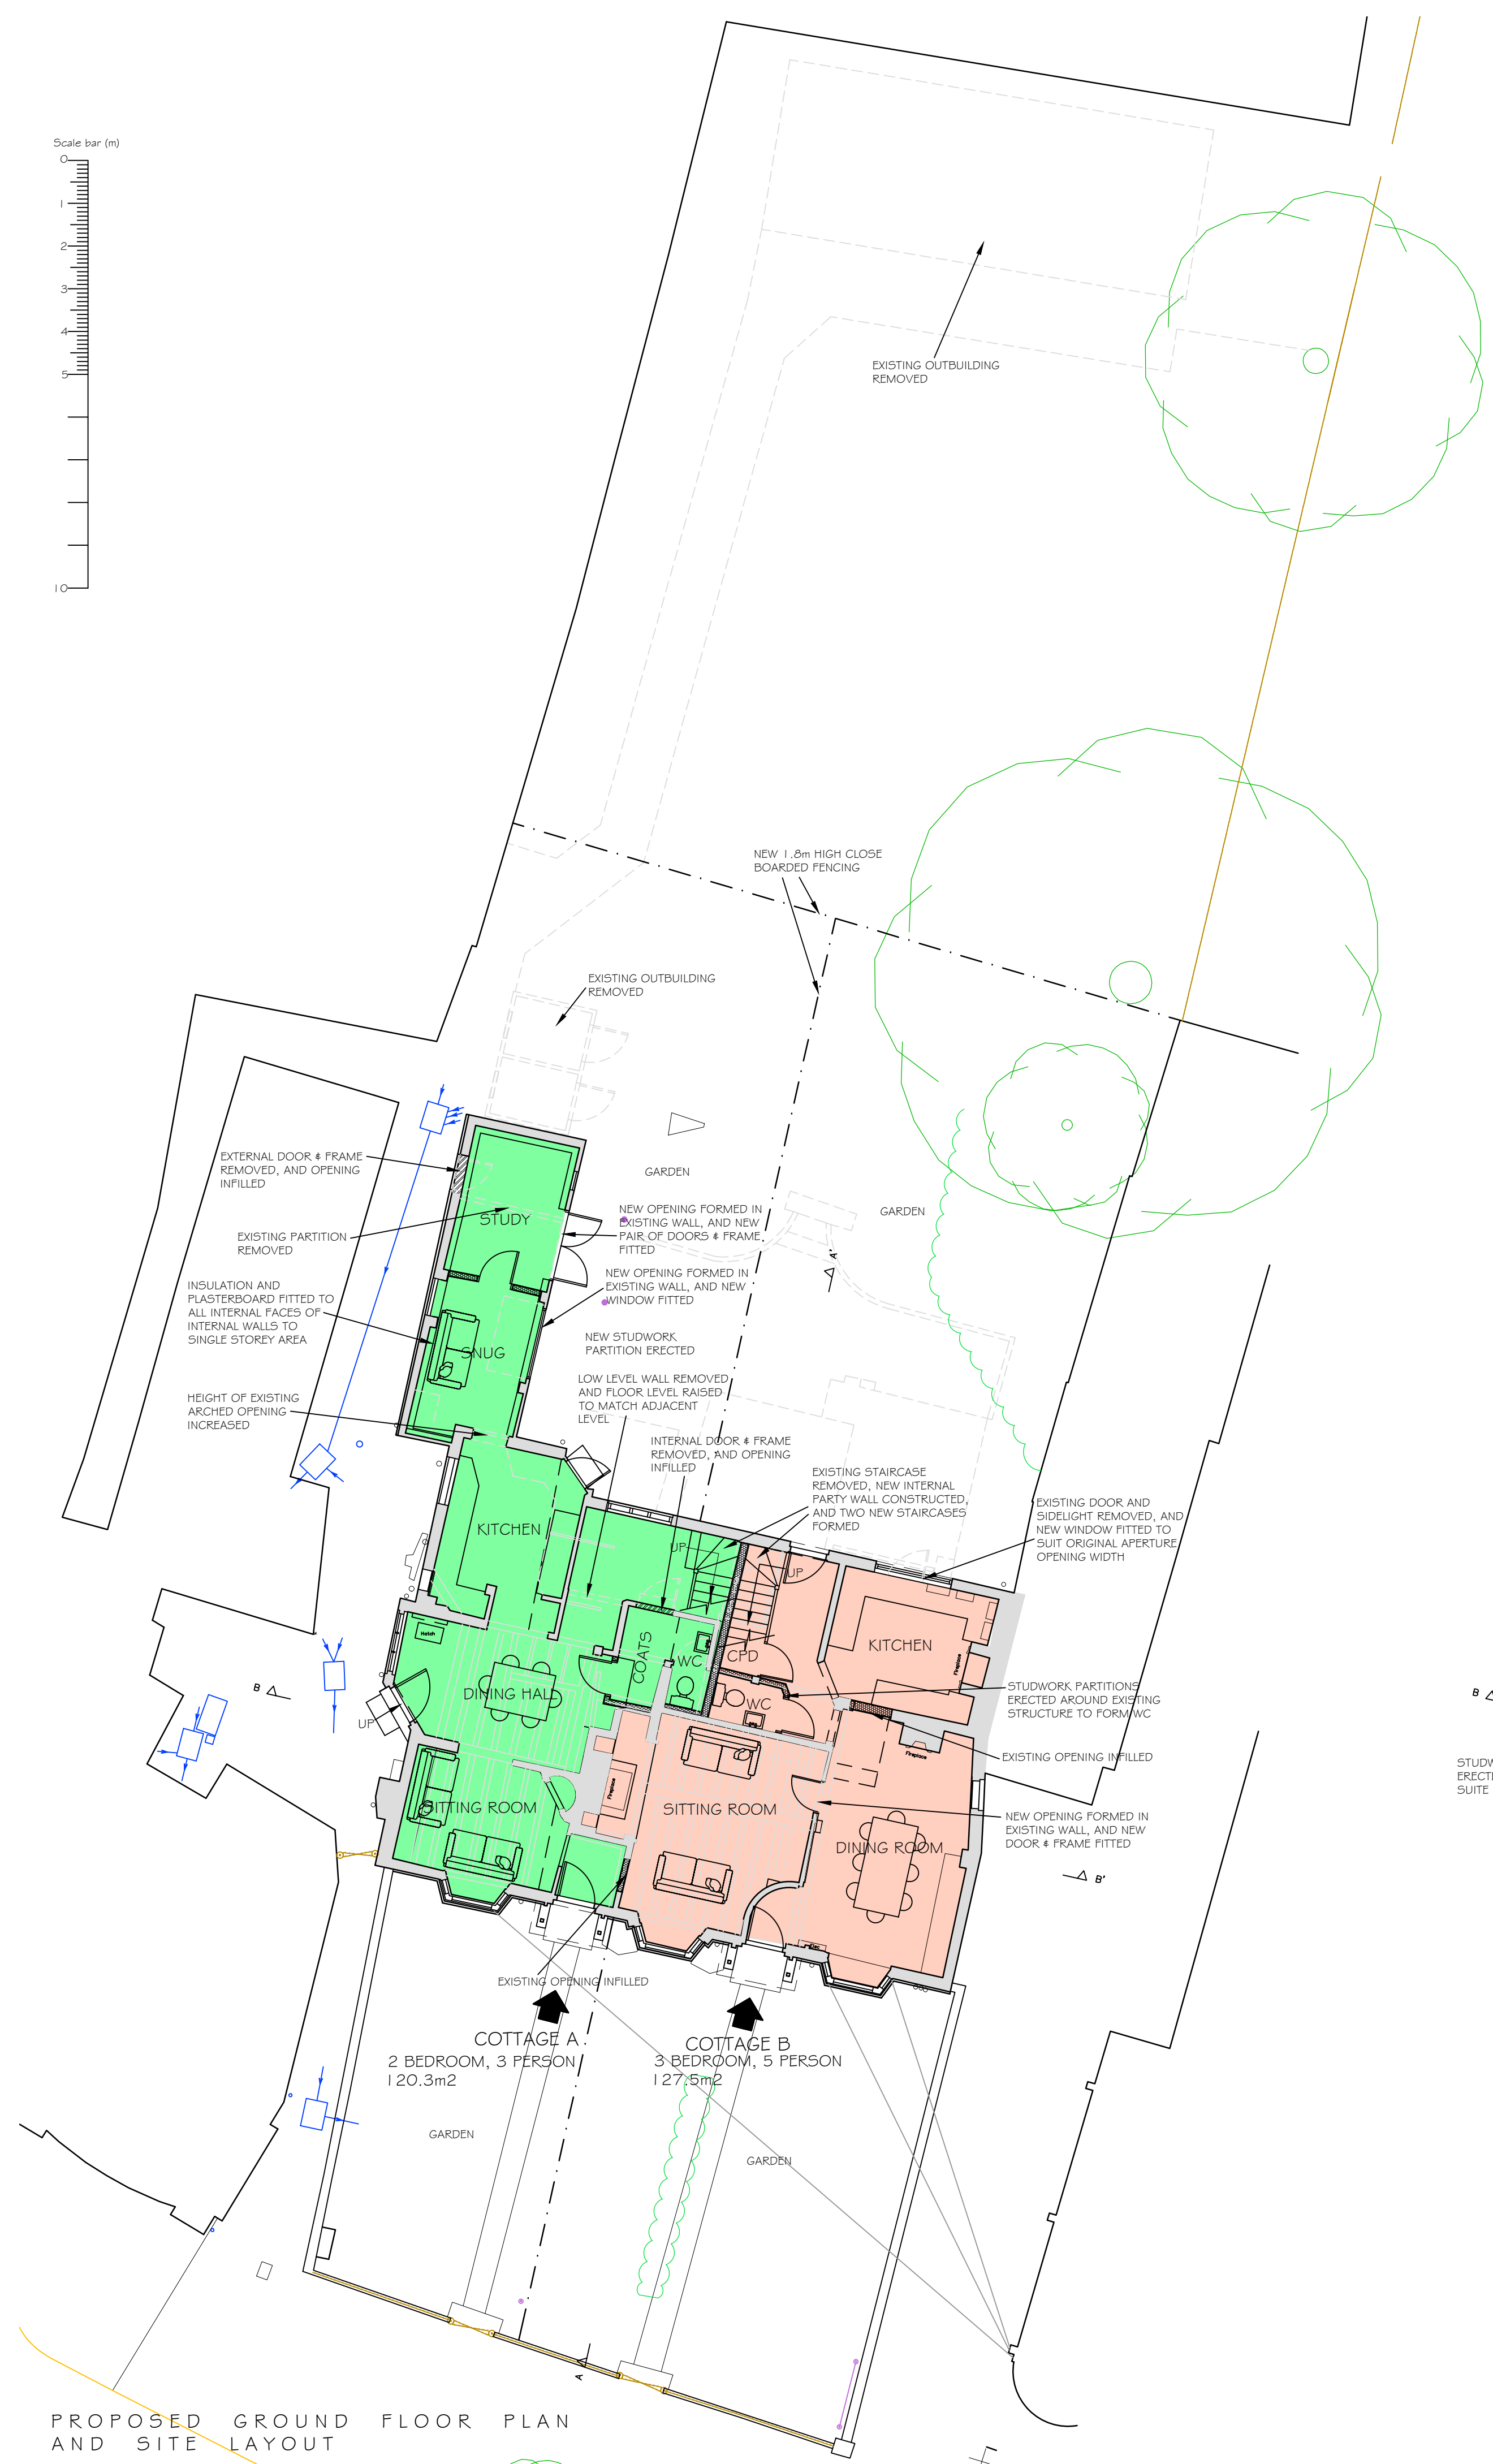



NOTES  
 WRITTEN DIMENSIONS TO BE TAKEN IN PREFERENCE TO SCALE.  
 ARE TO BE CHECKED ON SITE PRIOR TO COMMENCING WORK.  
 THIS DRAWING IS TO BE READ IN CONJUNCTION WITH ALL OTHER  
 DOCUMENTS RELATING TO THIS PROJECT.  
 ANY DISCREPANCIES ARE TO BE REFERRED IMMEDIATELY TO THE  
 PROJECT DESIGNER.  
 THIS DRAWING IS COPYRIGHT AND SHOULD NOT BE USED OR  
 REPRODUCED WITHOUT PERMISSION.  
 IT IS THE CONTRACTOR'S RESPONSIBILITY TO ENSURE COMPLIANCE  
 WITH THE BUILDING REGULATIONS.

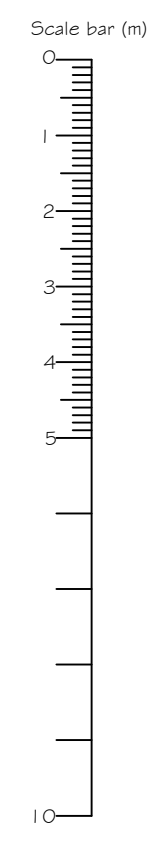

PROPOSED GROUND FLOOR PLAN AND SITE LAYOUT

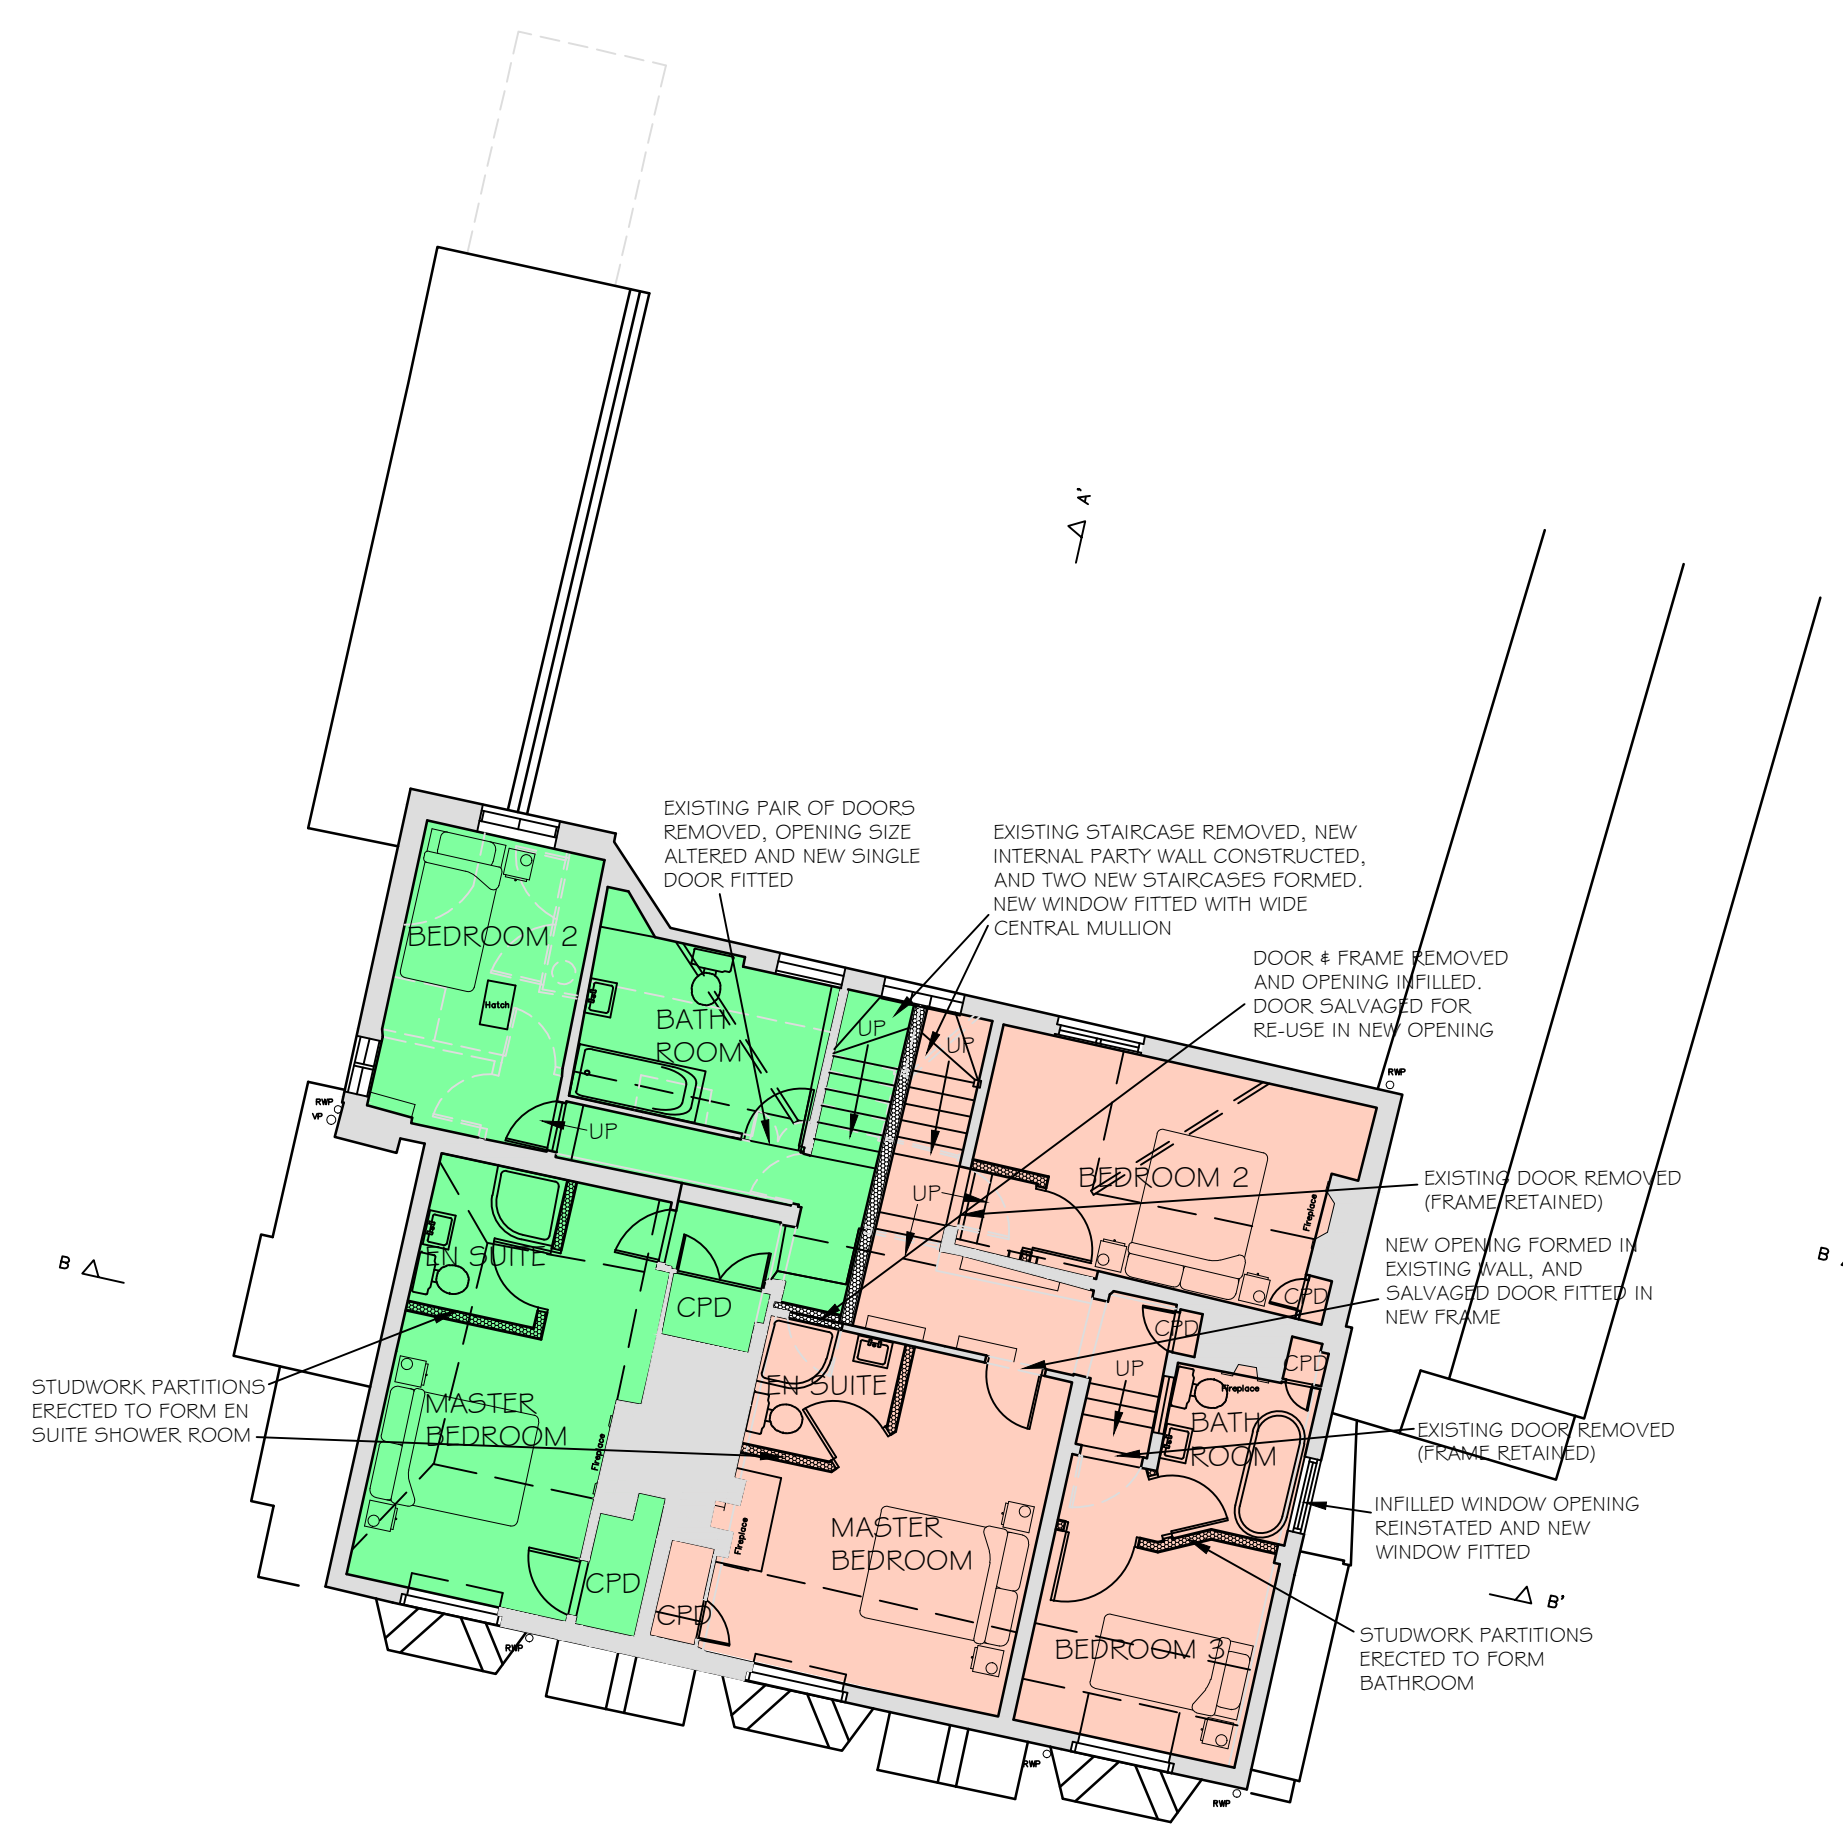

PROPOSED FIRST FLOOR PLAN

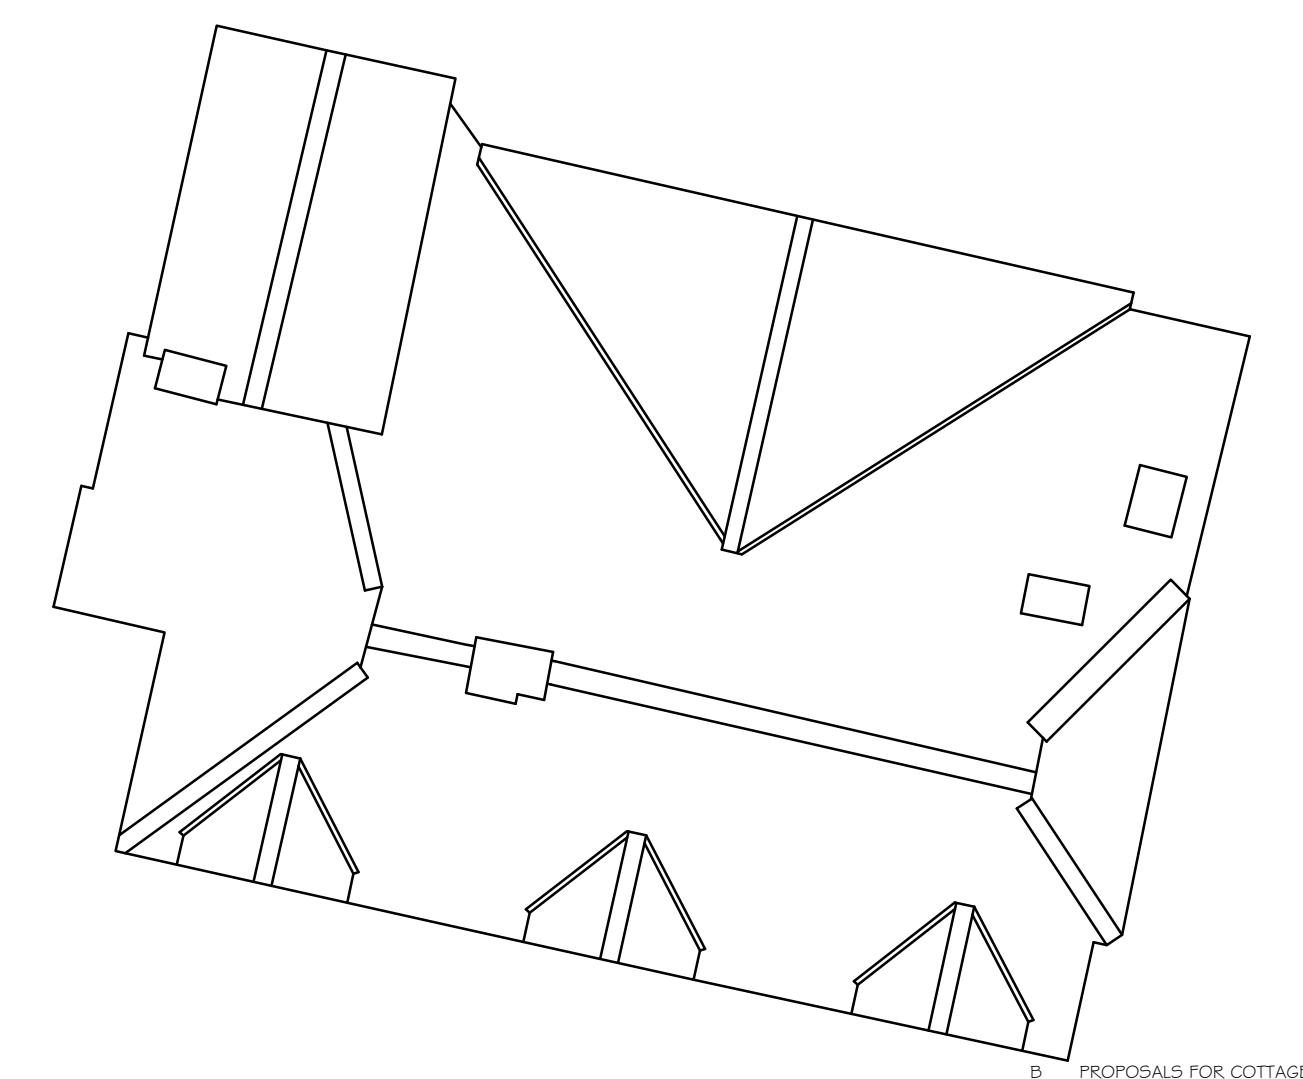

PROPOSED ROOF PLAN

B PROPOSALS FOR COTTAGE A AMENDED 18.11.21  
 A VARIOUS AMENDMENTS 09.11.21  
 REV DESCRIPTION DATE

PROJECT  
 OLIVER HOUSE  
 93-97 HIGH STREET  
 CRANLEIGH  
 SURREY

DRAWING TITLE  
 PROPOSED FLOOR PLANS, ROOF PLAN A  
 SITE LAYOUT

SCALE 1:100 @A1 DRAWN BY FLB DATE OCT 21

DWG NO 1099/03 REV. B