

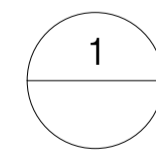
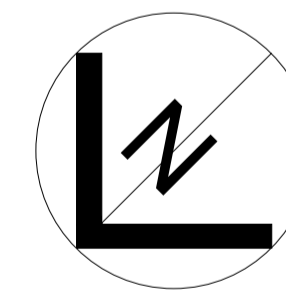


Church Street

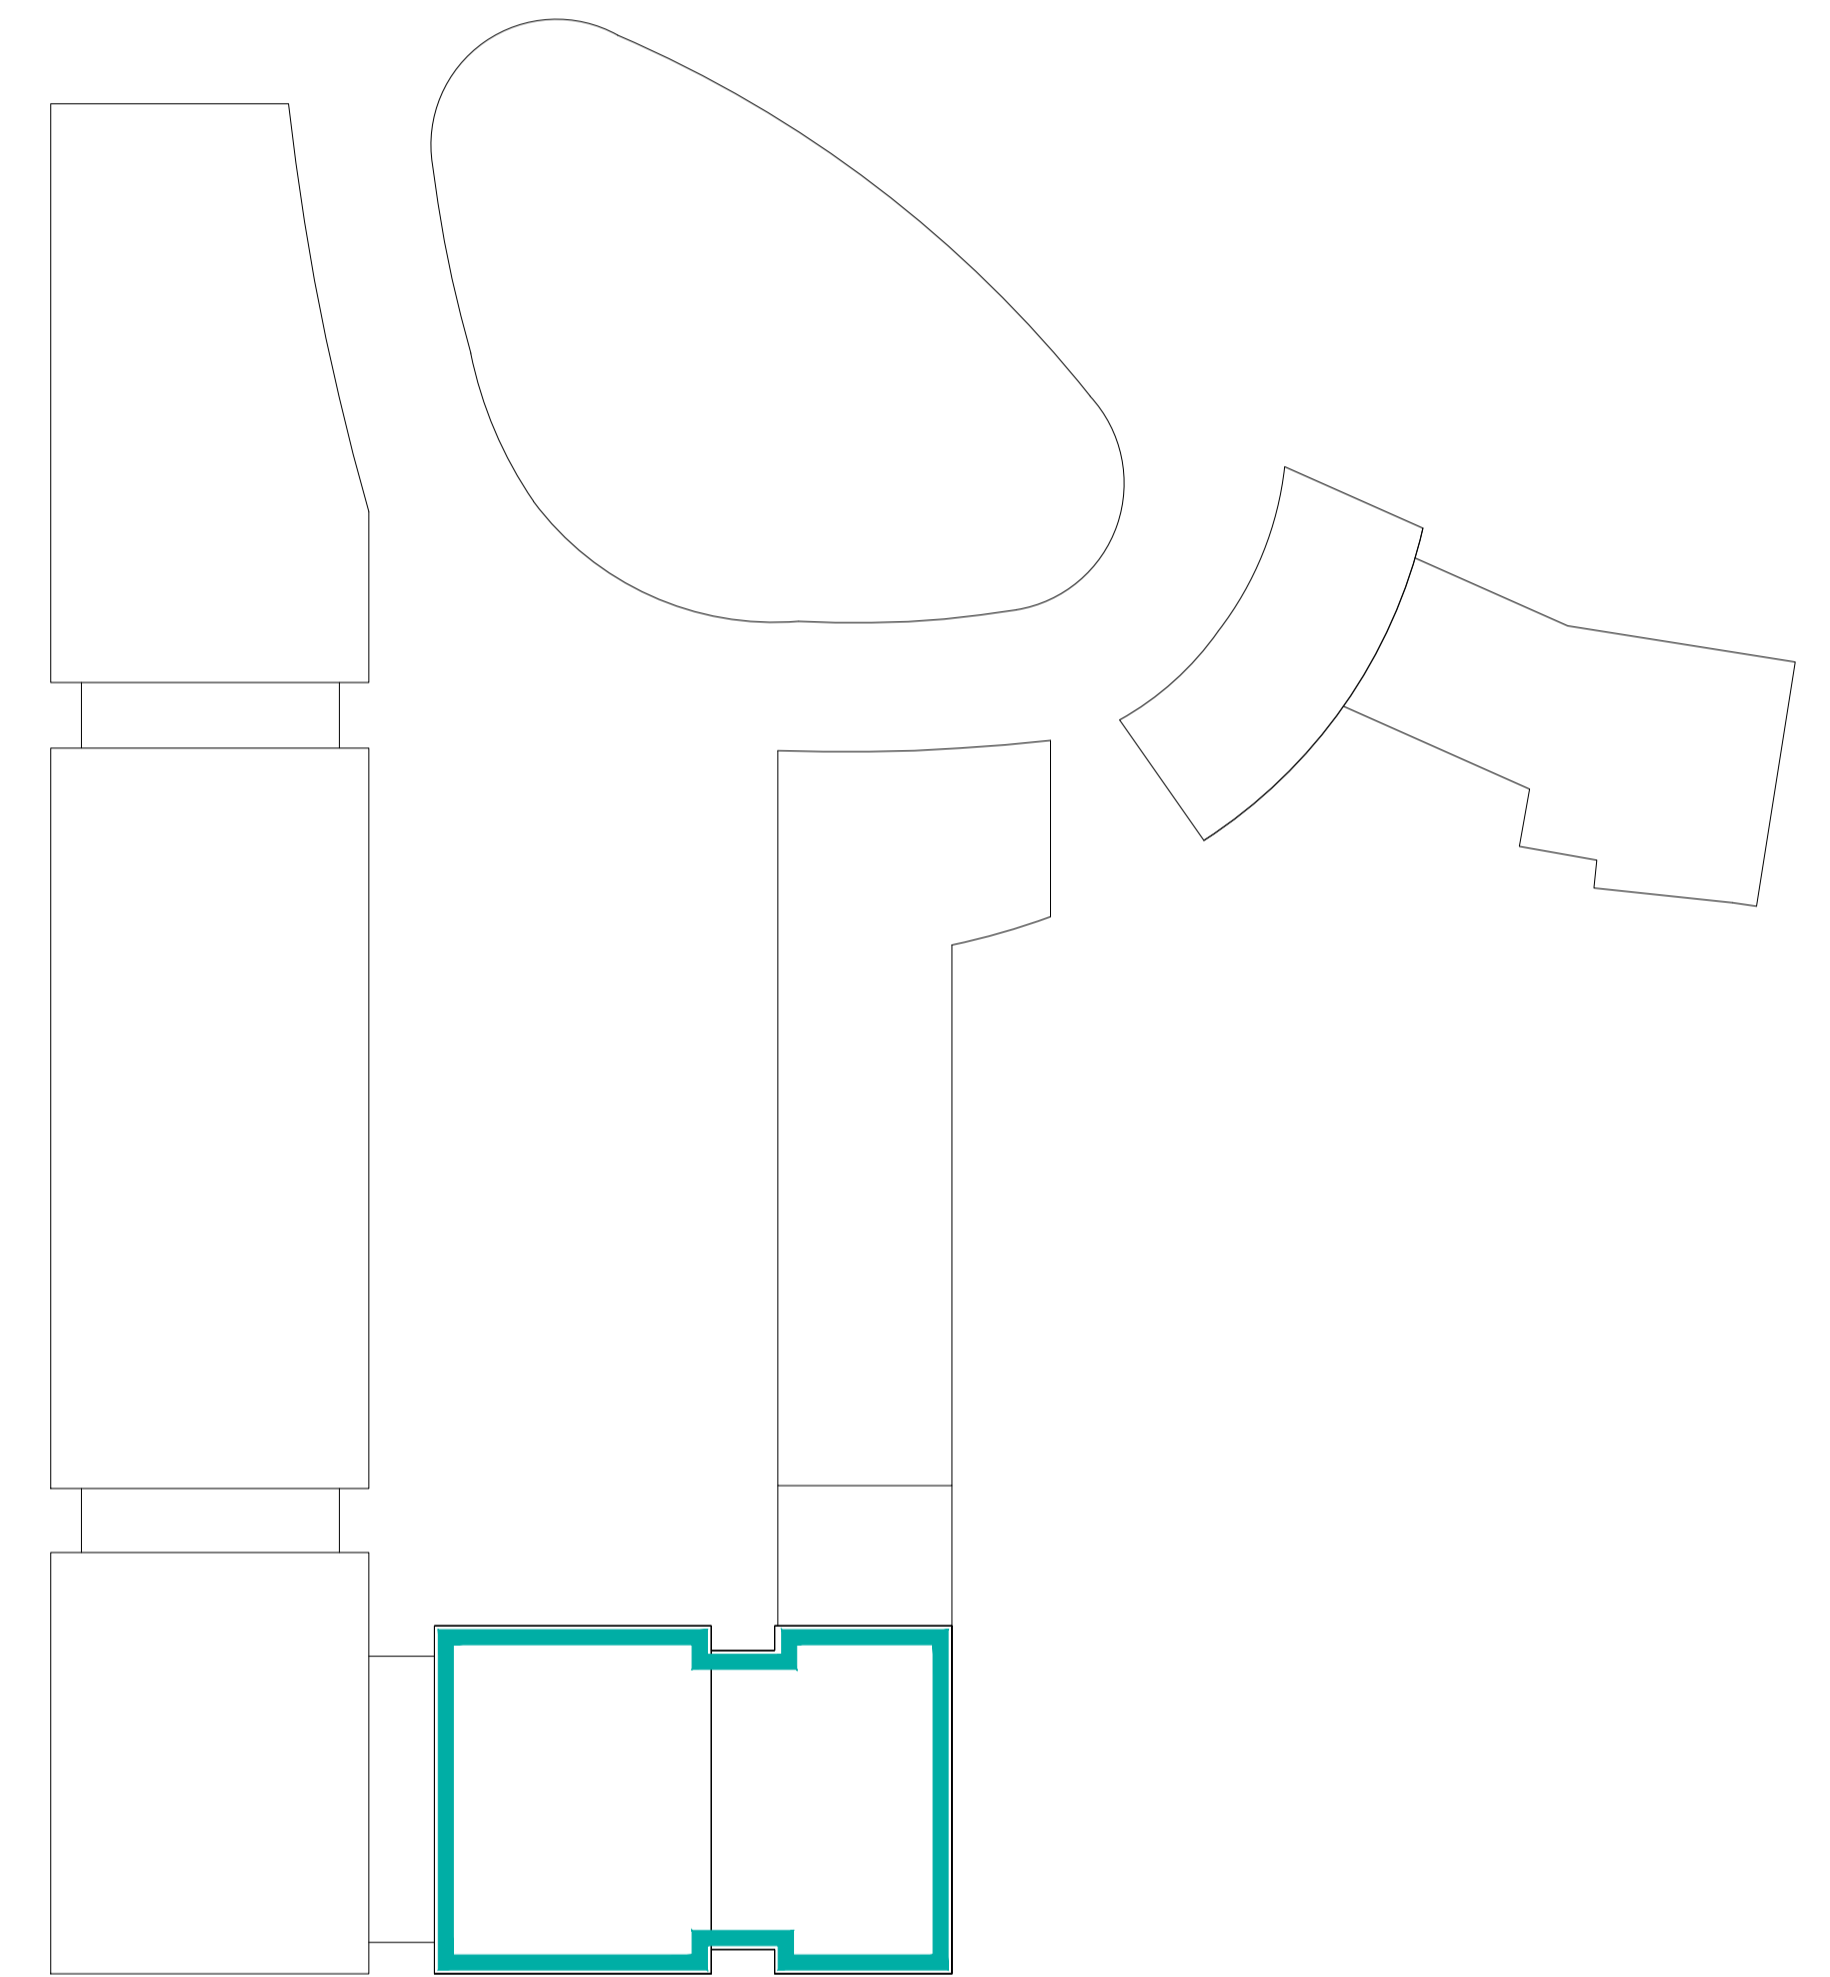

**Conveyance Plan Unit C9**  
 133b Church St  
 London  
 W2 1NA  
 1 : 100

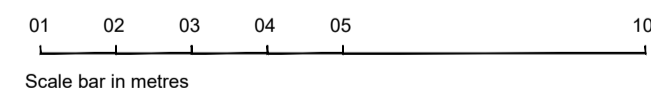

Revision description	Date	Check	Rev
First Issue	26.11.21	WH	-

**Berkeley**  
 Designed for life

Project  
 West End Gate,  
 London. W2

Drawing  
 Commercial Unit - 133b Church St  
 Conveyance Plan  
 Drawing Number  
 R137-K-500-58-C9-001

Revision	Date	Scale
-	26/11/2021	1:100 @ A1 1:200 @ A3