


This drawing is for discussion purposes only.  
 Details are subject to change through detailed design.

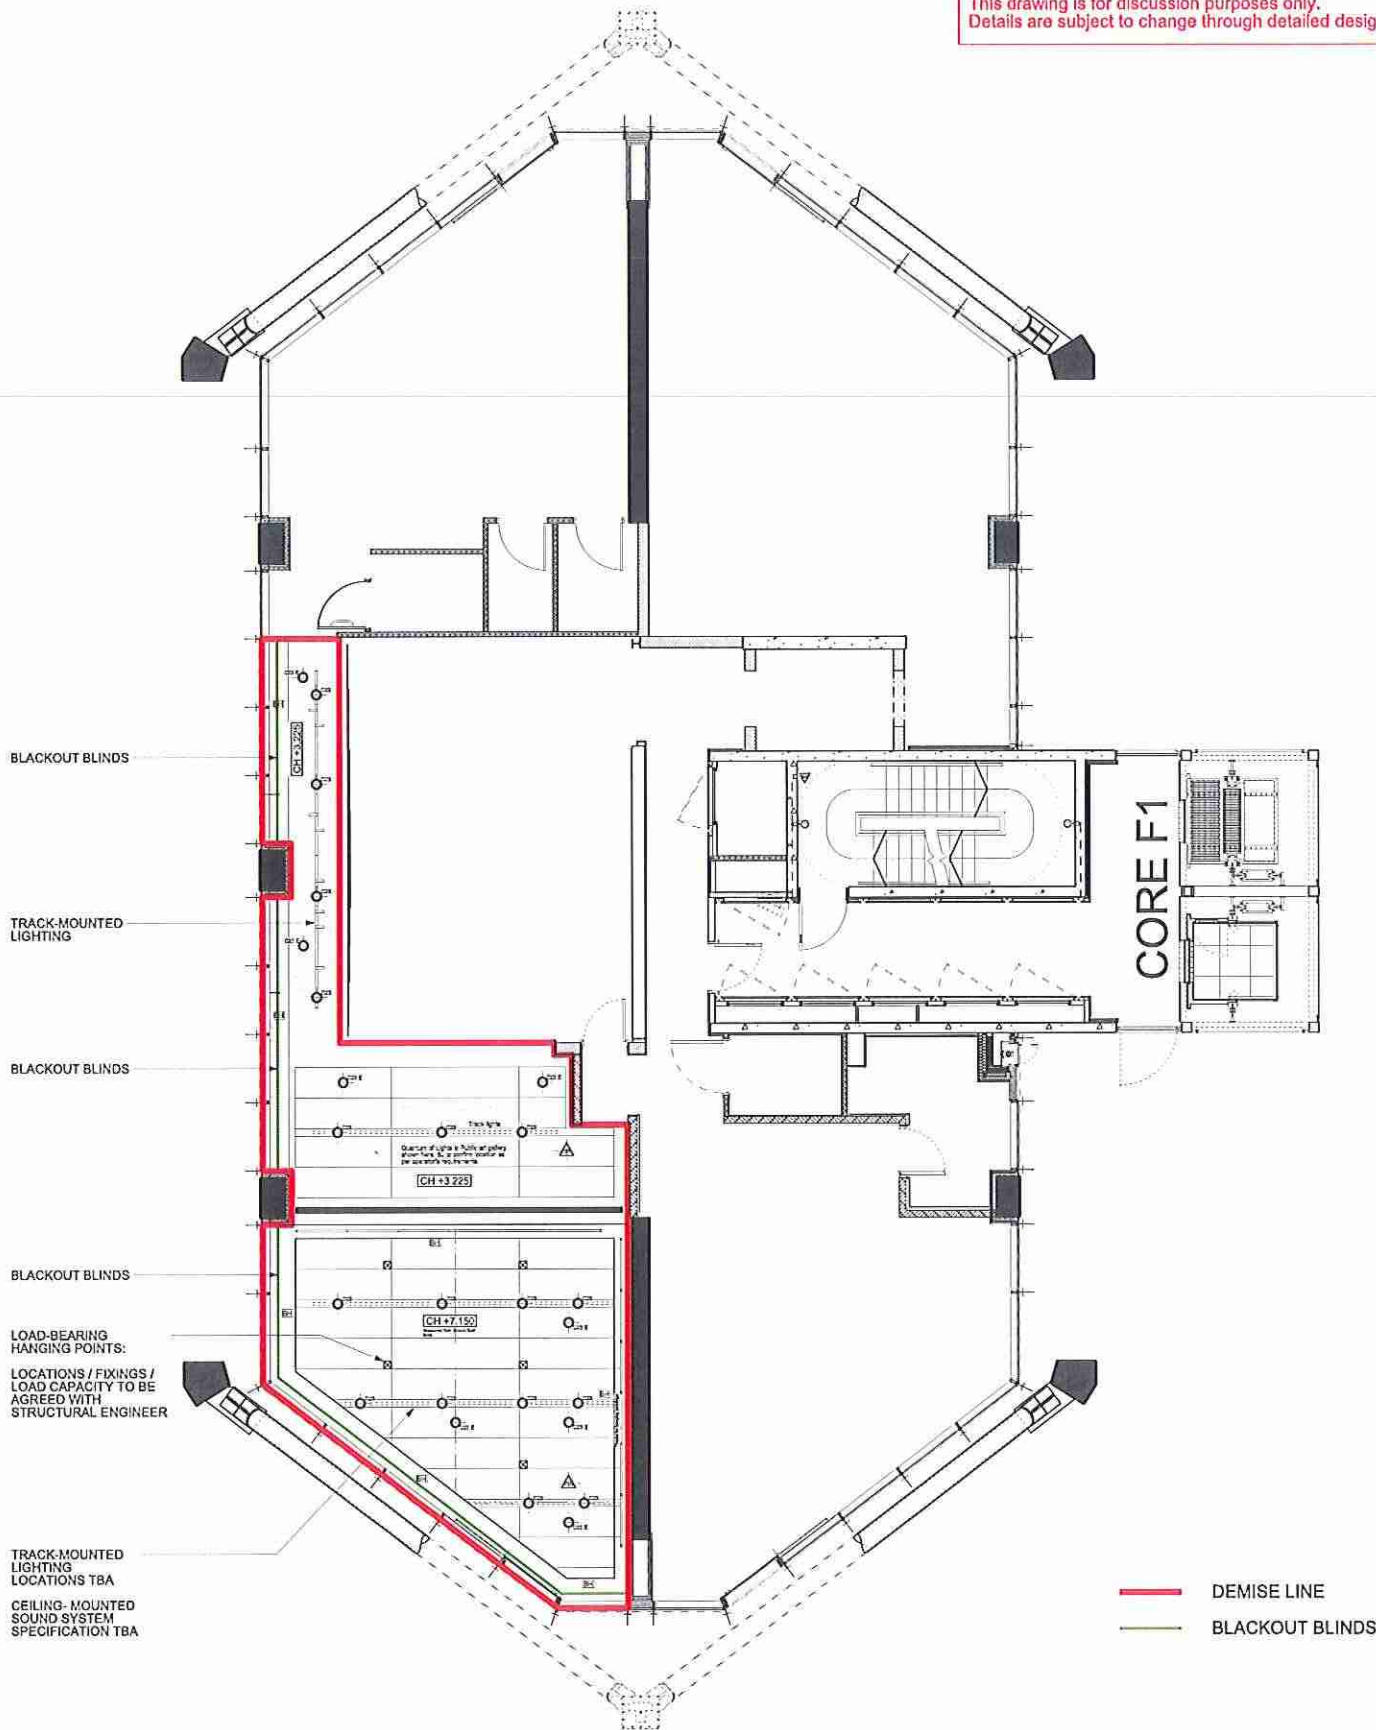

BLACKOUT BLINDS

TRACK-MOUNTED LIGHTING

BLACKOUT BLINDS

BLACKOUT BLINDS

LOAD-BEARING HANGING POINTS:



LOCATIONS / FIXINGS / LOAD CAPACITY TO BE AGREED WITH STRUCTURAL ENGINEER

TRACK-MOUNTED LIGHTING LOCATIONS TBA

CEILING-MOUNTED SOUND SYSTEM SPECIFICATION TBA

CORE F1

— DEMISE LINE  
 — BLACKOUT BLINDS

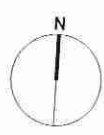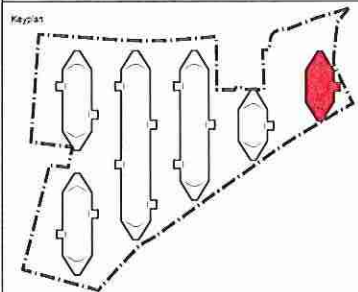

Notes:  
 1. Do not scale  
 2. Contractor to Check all dimensions and report omissions and errors to the Architect

01 Created  
 No Revision  
 18.06.13 APF  
 Date Initial Chkd

**St James**  
 Designed for life



EPR Architects Limited  
 30 Millbank  
 London SW1P 4DU  
 +44 (0) 20 7932 7600  
 www.epr.co.uk

RIVERLIGHT  
 LONDON

RCA RIVERLIGHT PROJECT SPACE  
 REFLECTED CEILING PLAN

PRELIMINARY 1:100 @ A3 18.06.13


Project No	Type	Big	Number	Zone/Ld	Rev
2069	1	06	0202	FFX	01

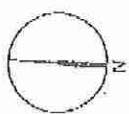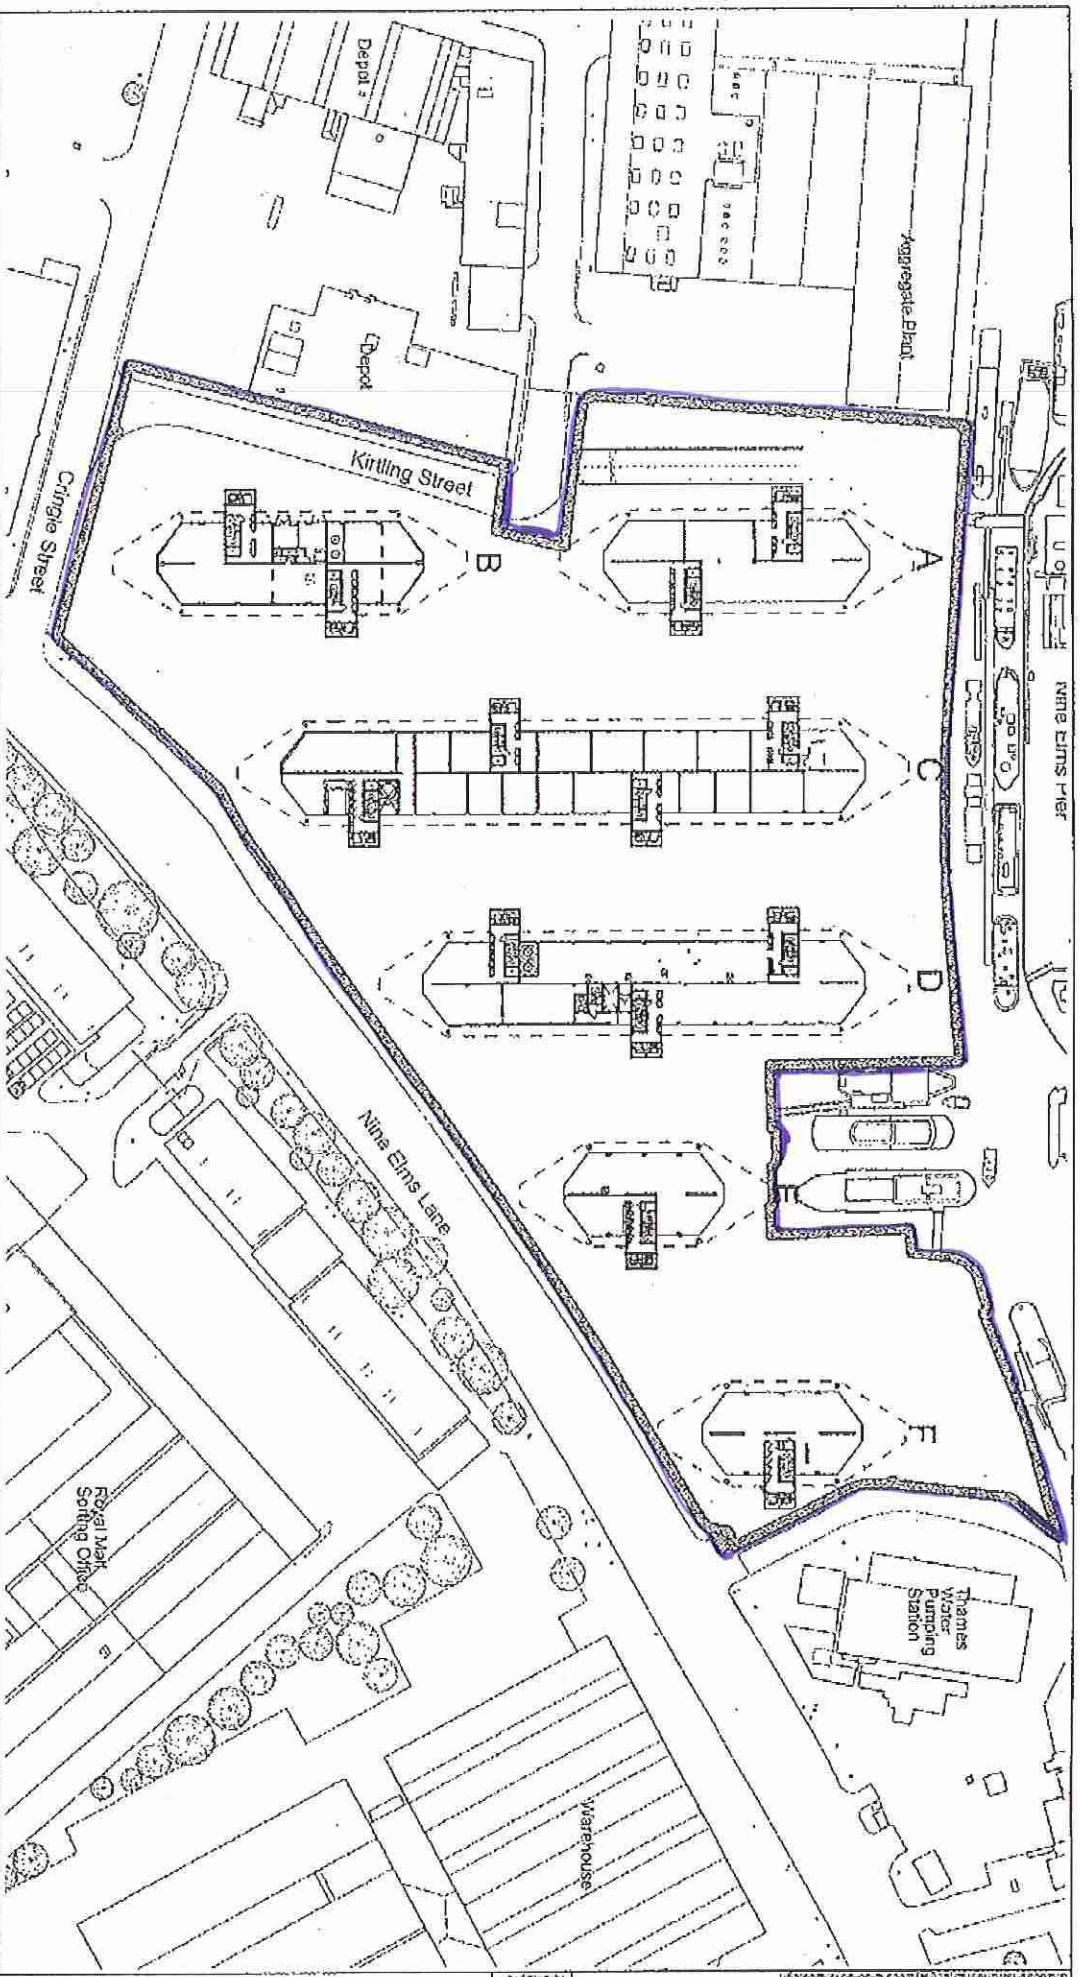

NAME:	DATE:	BY:	NO. OF REVISIONS:
	10.04.15.15 PM	DMR	1/15/15/15/15
<p>EPR Architects Limited          20 Millbank          London SW1P 4DU          t44 (0) 20 7392 7800          www.epr.co.uk</p> <p>RIVERLIGHT          LONDON</p> <p>BLOCK C          RETAIL UNIT LEGAL PLAN</p> <p>FOR APPROVAL</p> <p>Products: 1250 sq m          Number: 1: 1250 @ A4 1004.13          Date: EPR - L-00-0012 - 200</p>			


PLAN 2

This drawing is for discussion purposes only.  
 Details are subject to change through detailed design.

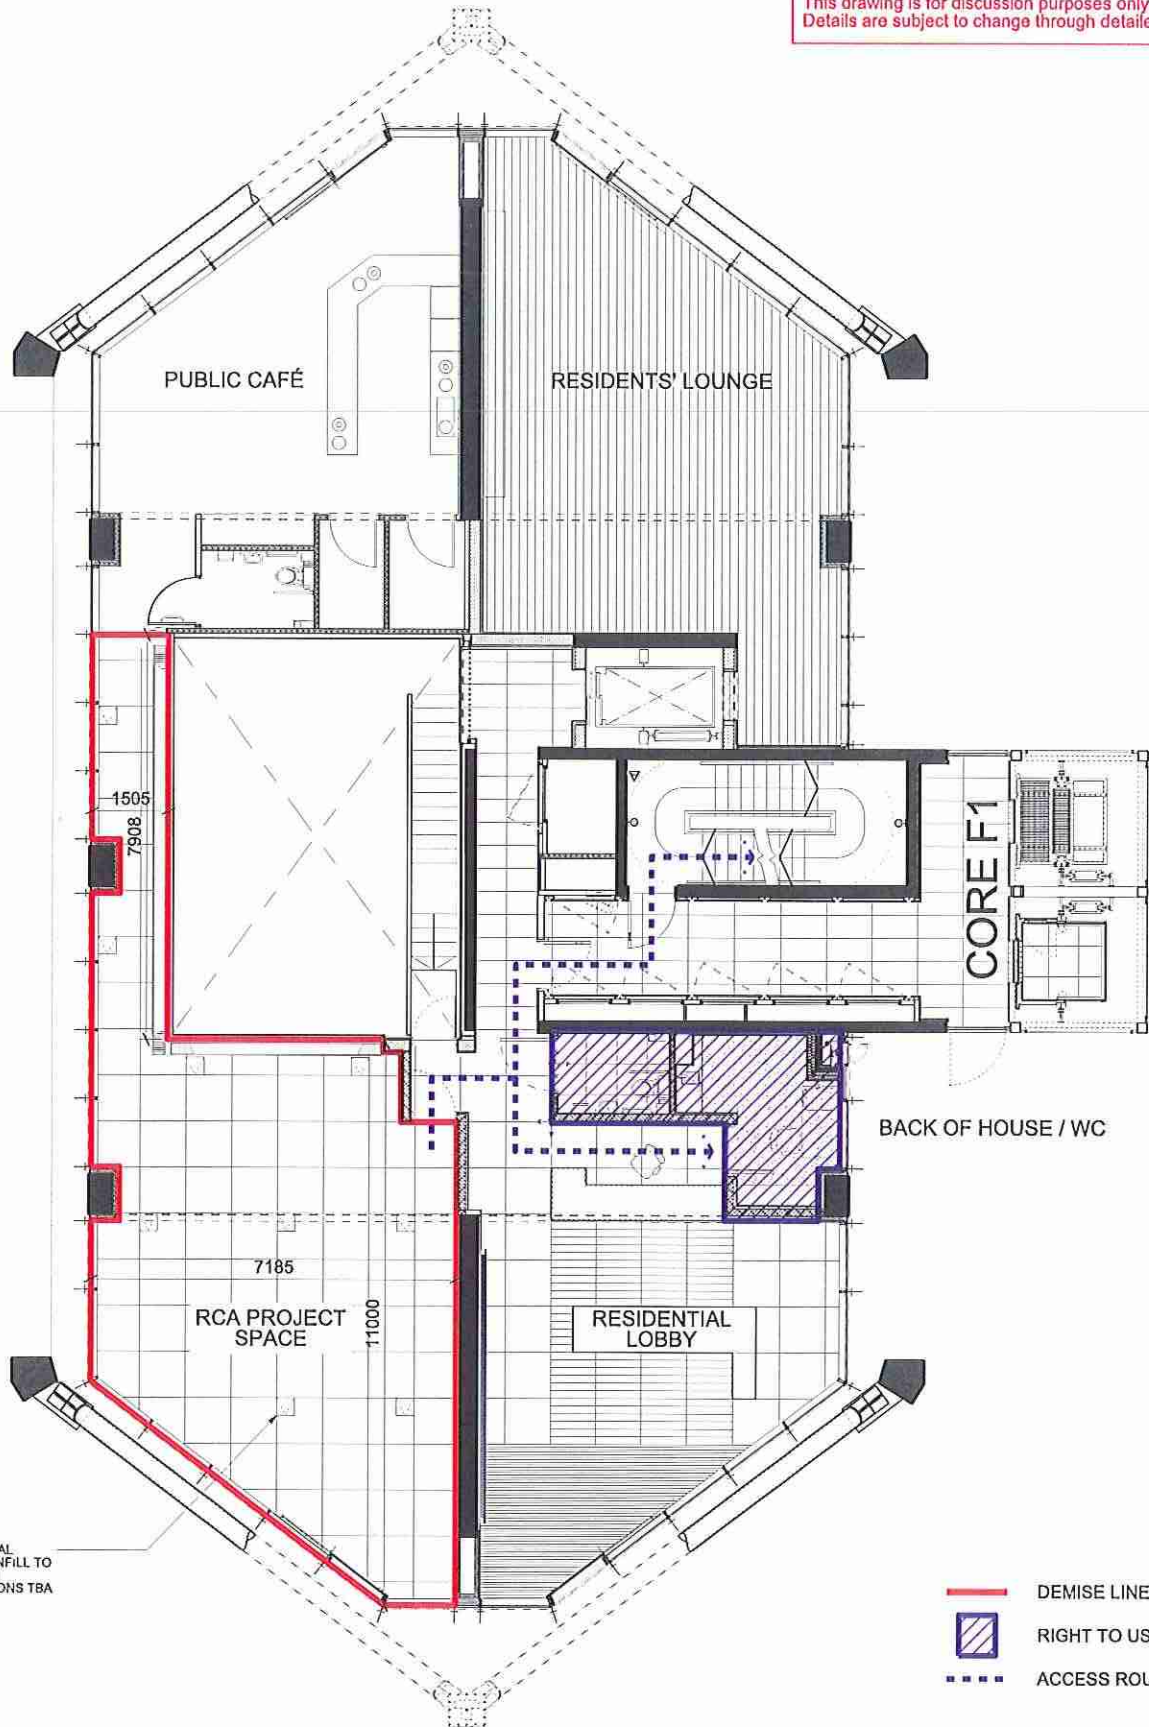

RECESSED ELECTRICAL FLOOR BOXES WITH INFILL TO MATCH FLOOR FINISH NUMBER AND LOCATIONS TBA

- DEMISE LINE
- RIGHT TO USE
- - - ACCESS ROUTE

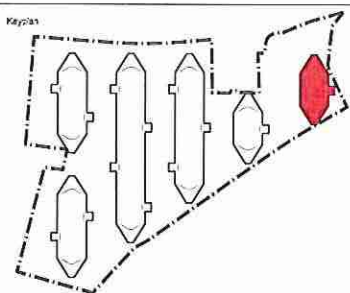

Notes  
 1. Do not scale  
 2. Contractor to check all dimensions and report omissions and errors to the Architect

01 Created  
 No Revision

18.06.13 AFF

Date Initials


**St James**  
 Designed for life

EPR Architects Limited  
 30 Milbank  
 London SW1P 4DU  
 +44 (0) 20 7932 7600  
 www.epr.co.uk


RIVERLIGHT  
 LONDON  
 RCA RIVERLIGHT PROJECT SPACE  
 LEASE PLAN

PRELIMINARY 1:100 @ A3 18.06.13

Project No	Type	Bg	Number	Zone/L	Rev
2069	1	06	0201	FX	01

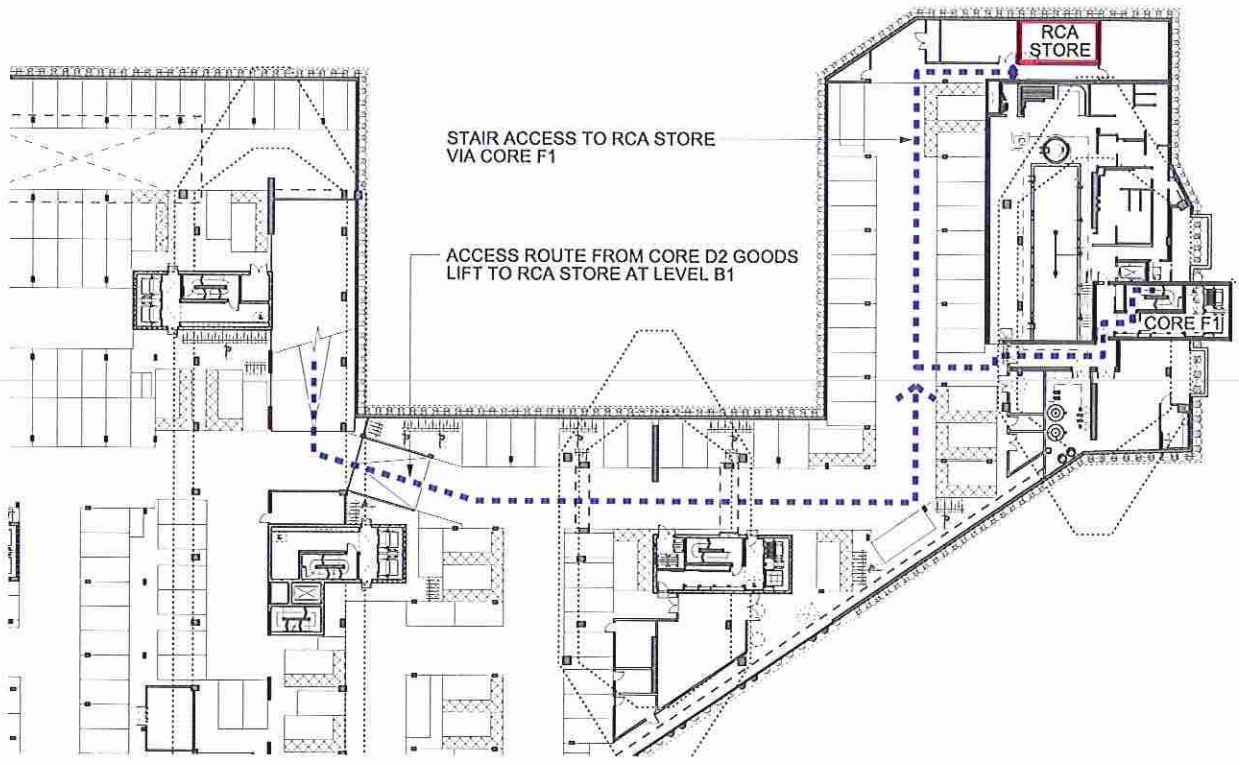


BASEMENT LEVEL B1

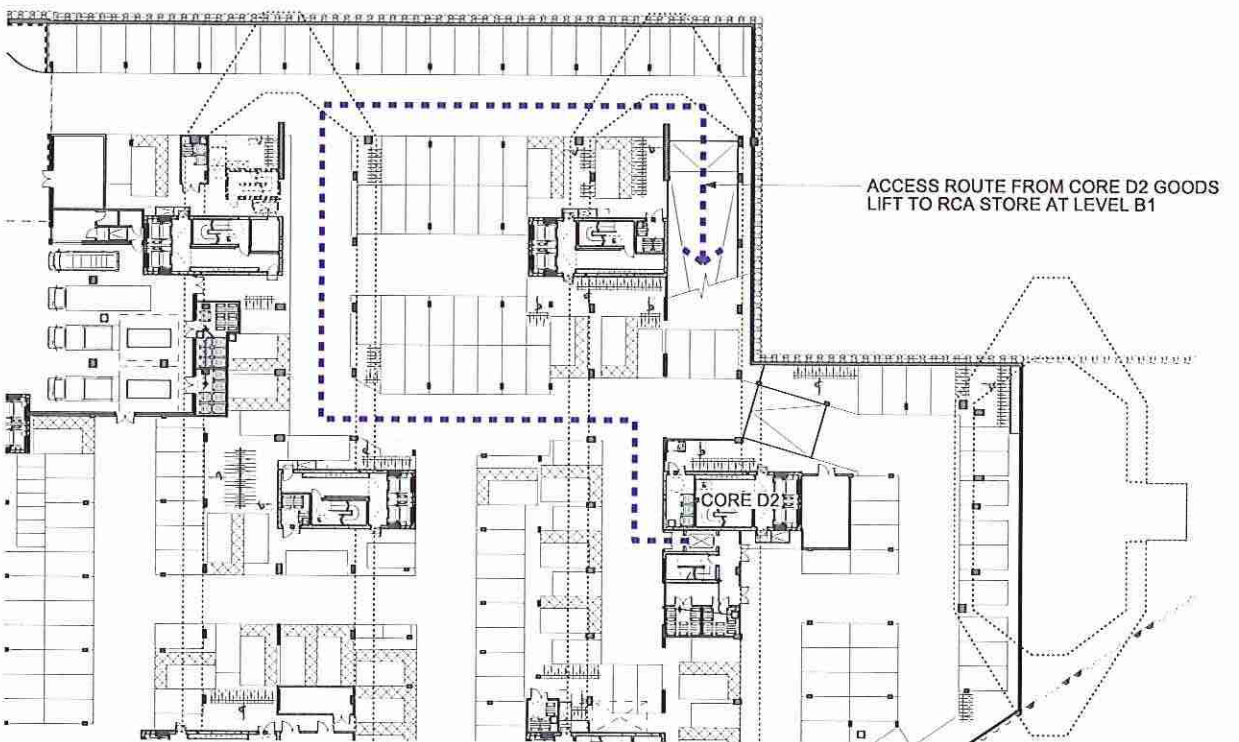

BASEMENT LEVEL B2

This drawing is for discussion purposes only. Details are subject to change through detailed design.

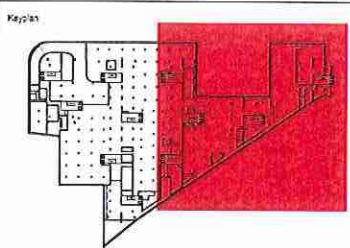

Notes:  
 1. Do not scale  
 2. Contractor to Check all dimensions and report omissions and errors to the Architect

01. Created  
 No. Revision

18.06.13 APF  
 Date P/Sat Chkd

**St James**  
 Designed for life

EPR Architects Limited  
 30 Millbank  
 London SW1P 4DU  
 +44 (0) 20 7932 7600  
 www.epr.co.uk



RIVERLIGHT  
 LONDON  
 RCA RIVERLIGHT PROJECT SPACE  
 BASEMENT STORE ACCESS PLAN

PRELIMINARY 1: 500 @ A3 18.06.13  
 Project No. Type Bg Number Zone/L Per  
 2069 1 06 0203 FB2 01